
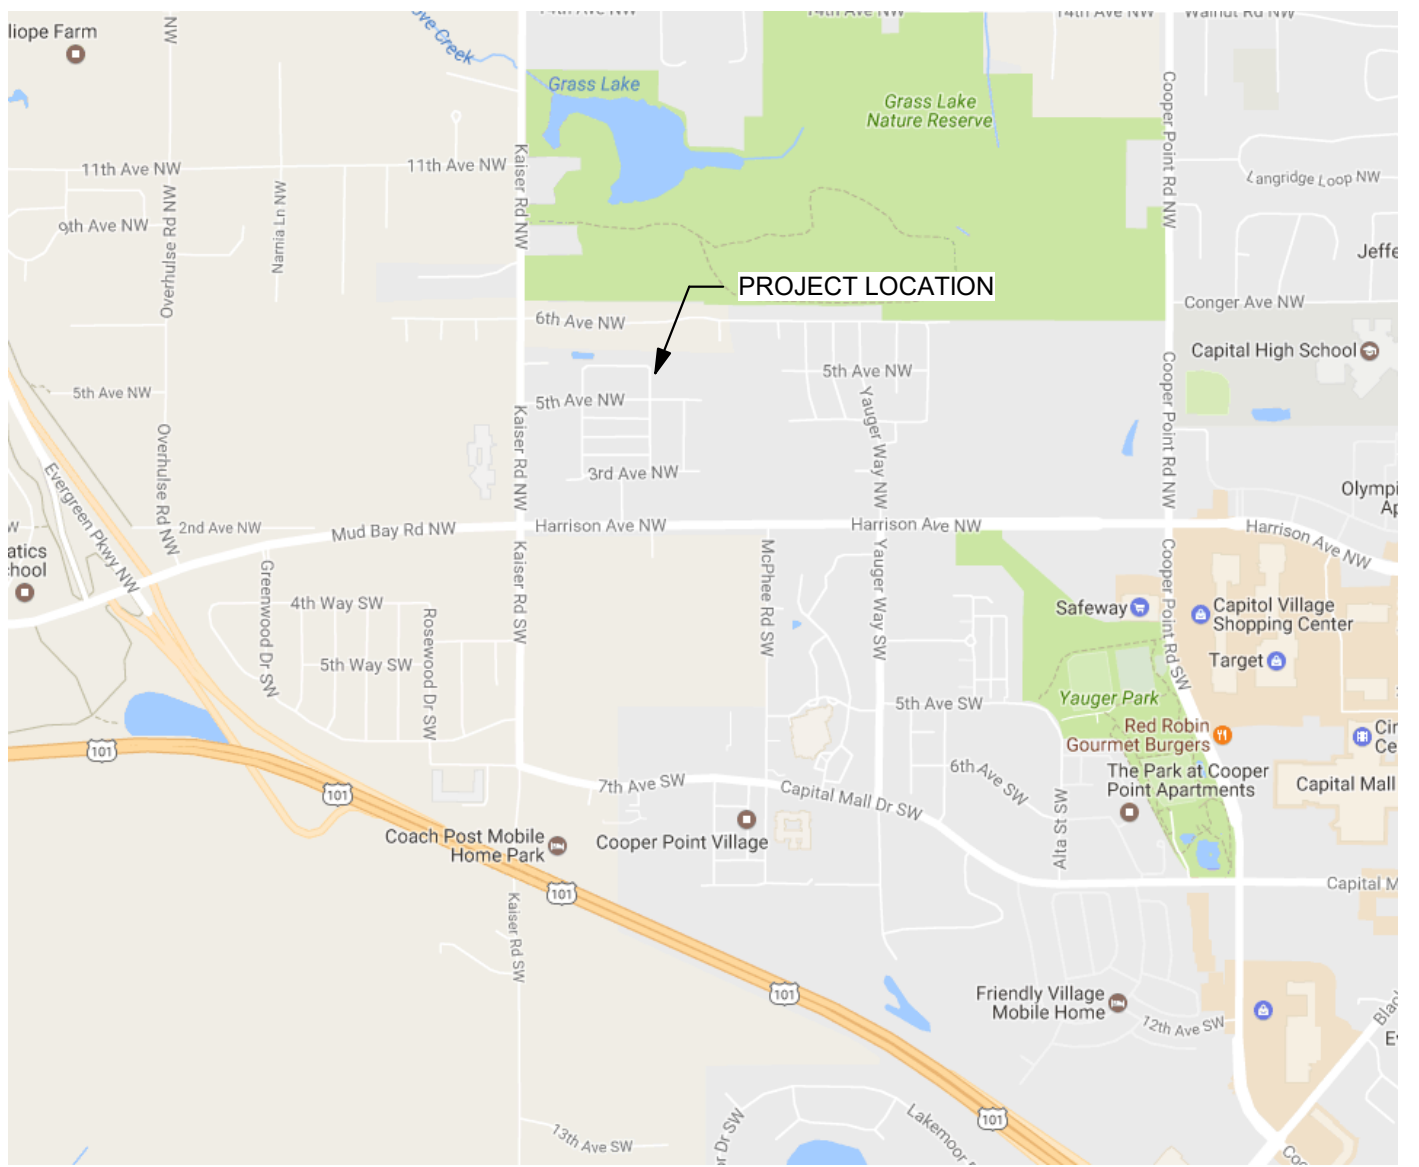


C&E DEVELOPMENT 6-PLEX APARTMENTS

4412 Oso Berry Way NW, Olympia 98502

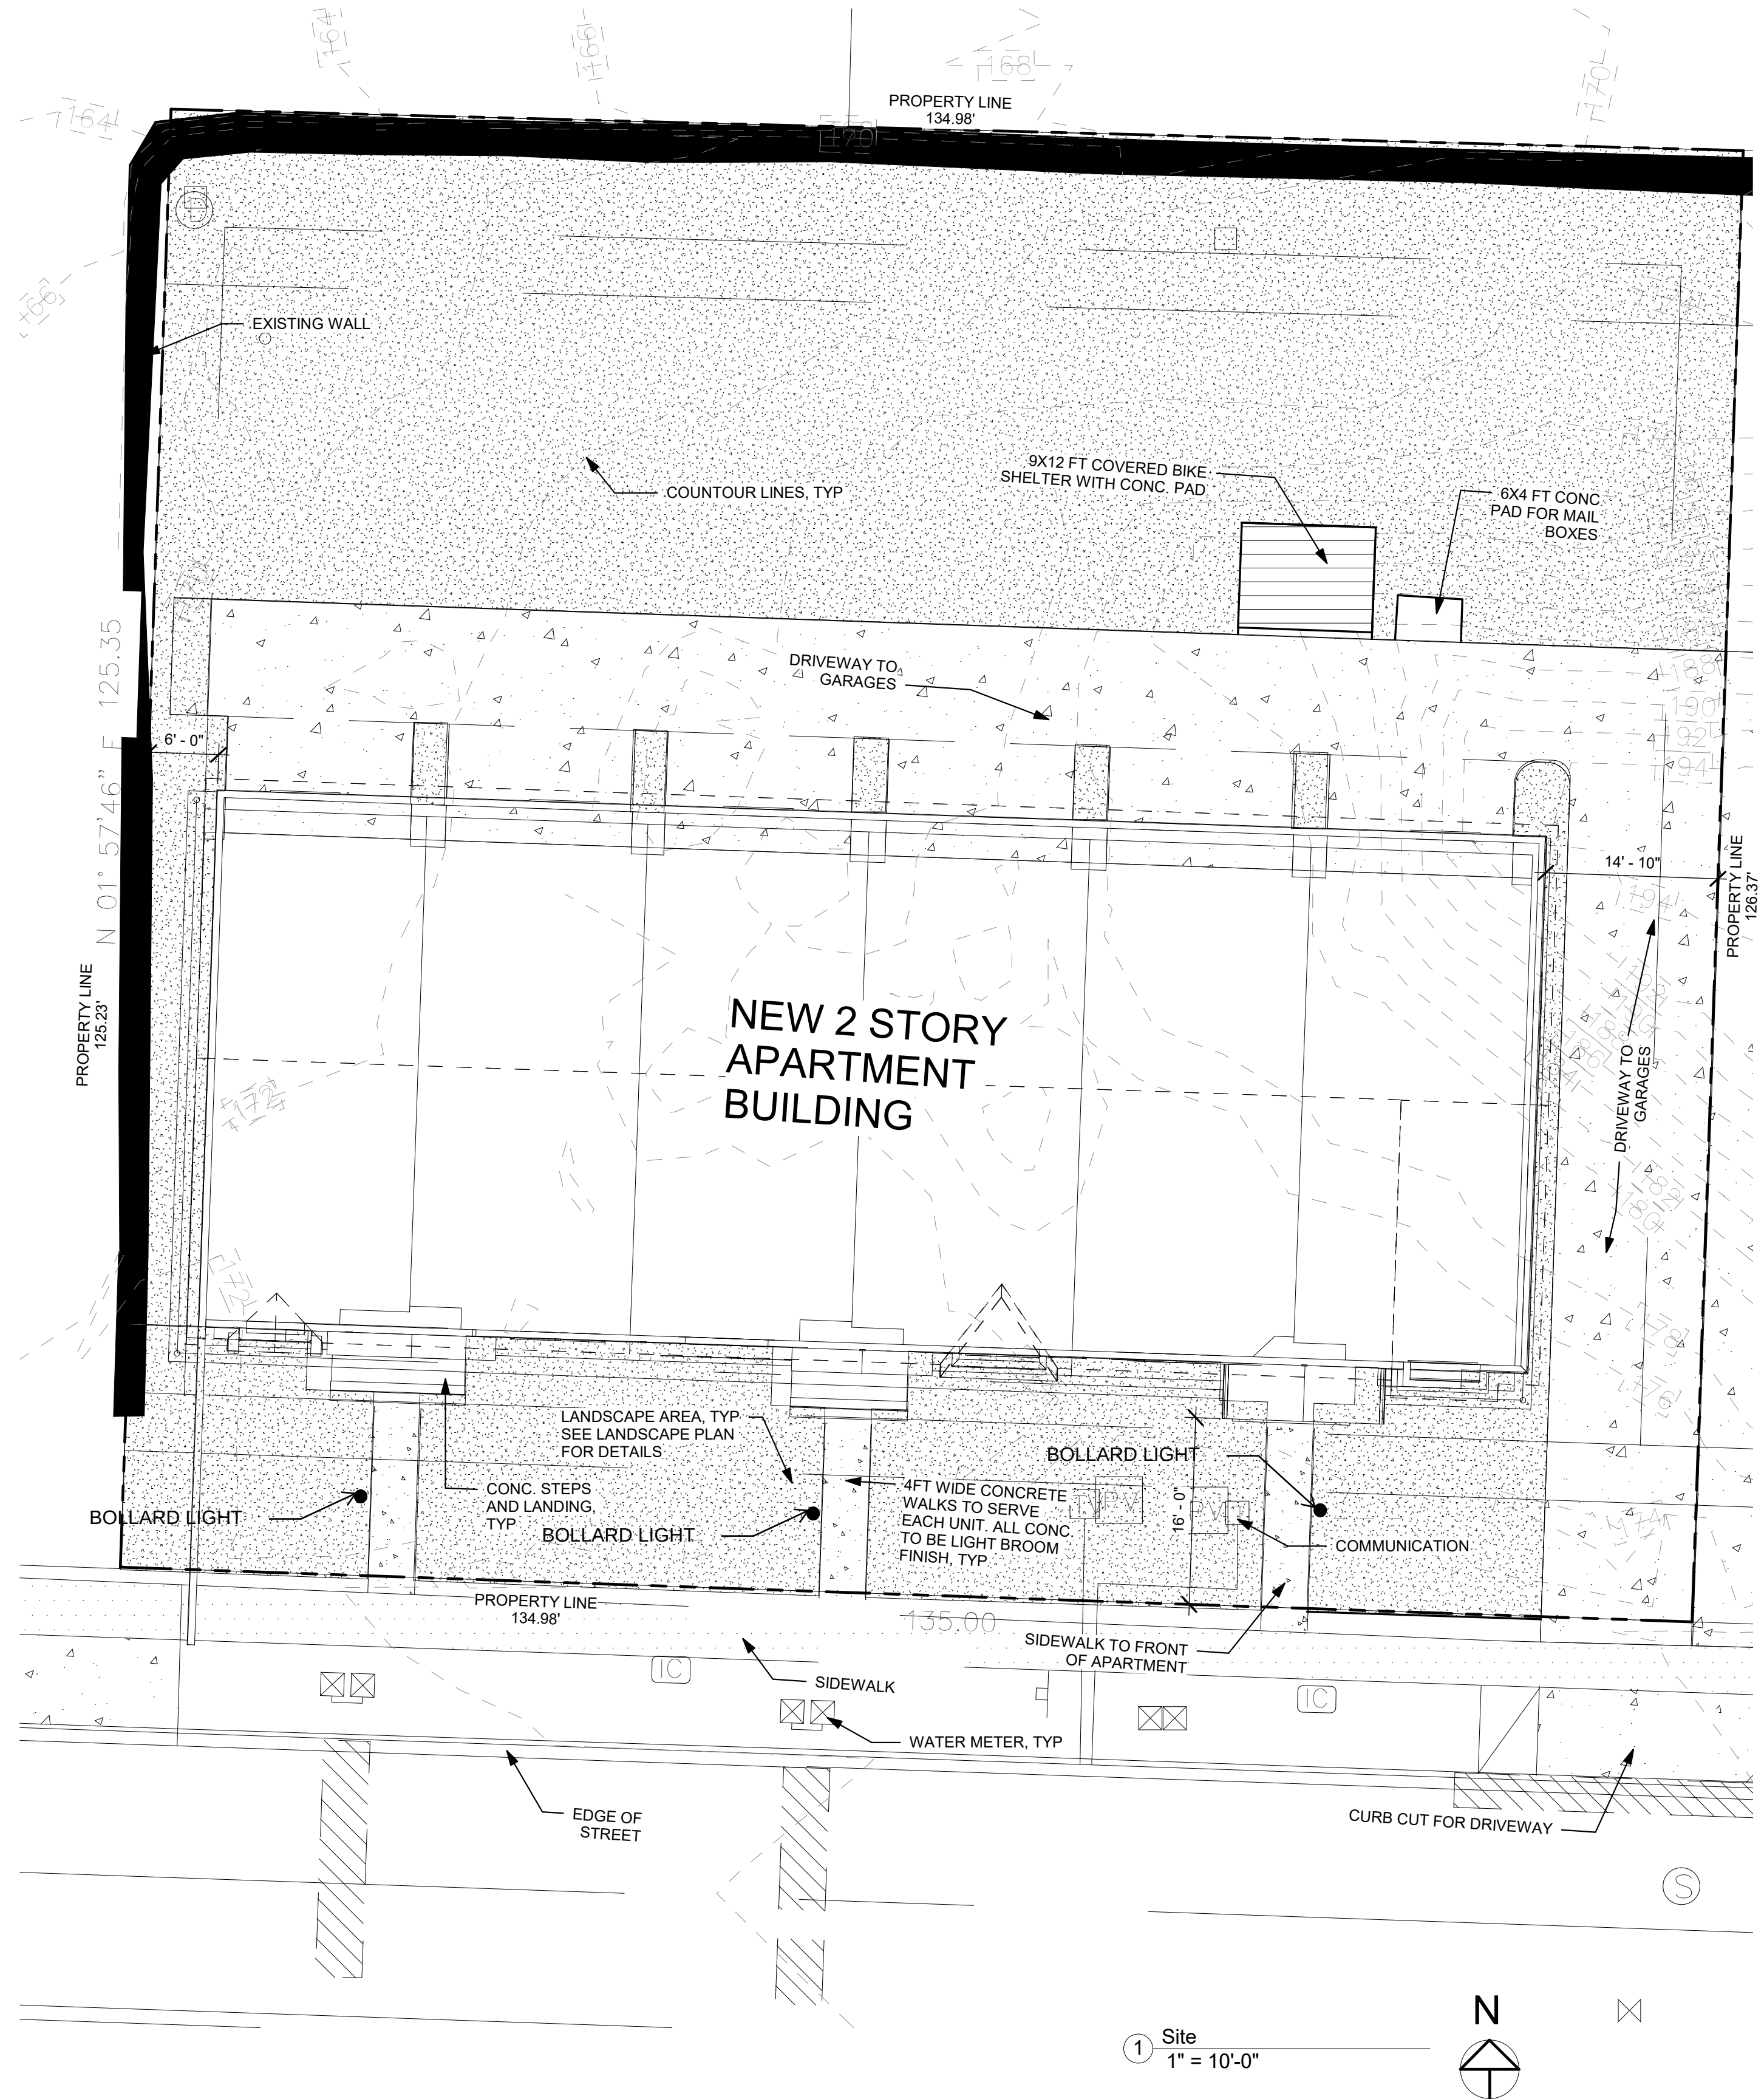

VICINITY MAP

PROJECT INFORMATION:	
ADDRESS:	4412 OSO BERRY WAY NW, OLYMPIA 98502
PARCEL:	33560013700
ZONING:	RL1 - RESIDENTIAL LOW IMPACT
BUILDING Permit	CD# 15-3359
TOTAL BUILDING SQUARE FOOTAGE:	1ST FLOOR: 4,907 S.F. 2ND FLOOR: 5,244 S.F. TOTAL S.F. 11,151
BUILDING SETBACKS	FRONT: 10FT SIDE 5FT REAR 10FT
LOT AREA	16,980 S.F.
BUILDING AREA	4,907 S.F.
CONC/PAVED AREA	3,471 S.F.
TOTAL IMPERVIOUS	8,378 S.F.
% LOT COVERAGE	50%



1910 EAST 4TH AVENUE PMB #170
OLYMPIA, WA 98506
PHONE: 360-528-0513
JOSH@REVIVALARCHITECTS.COM

4412 6-PLEX APARTMENTS
518 OSO BERRY WAY NW
OLYMPIA WA 98502

Lot 137



DESIGN
REVIEW SITE
PLAN

SCALE 1" = 10'-0"
6/21/17

A1

C&E DEVELOPMENT 6-PLEX APARTMENTS

4412 Oso Berry Way NW, Olympia 98502

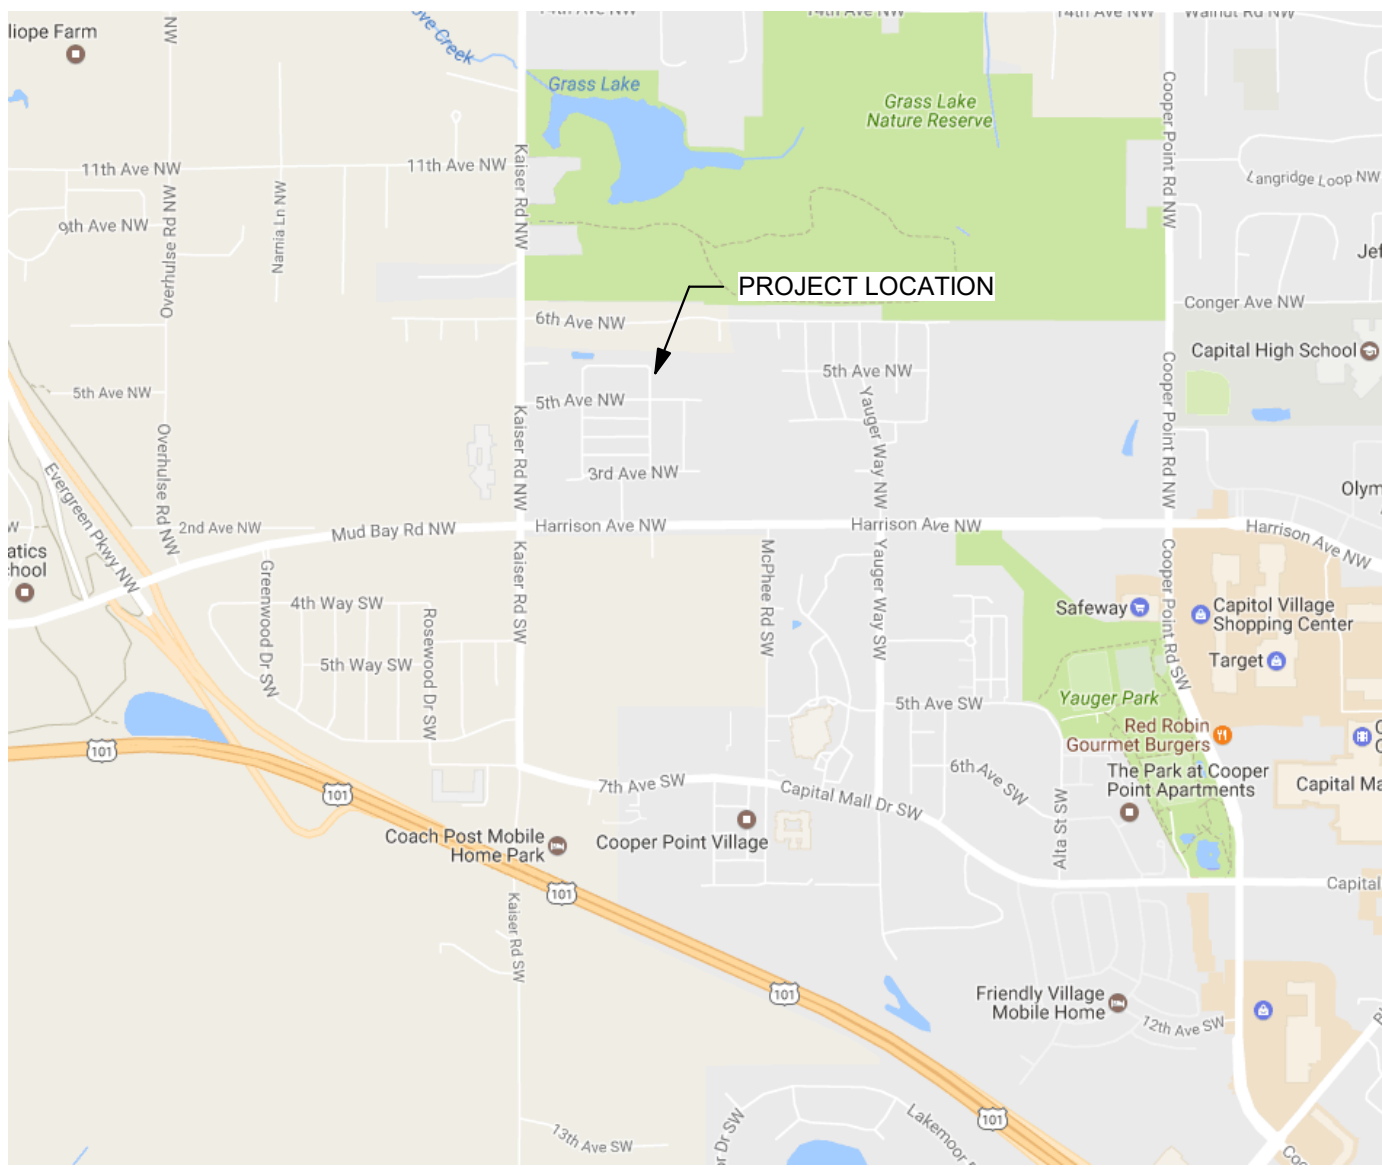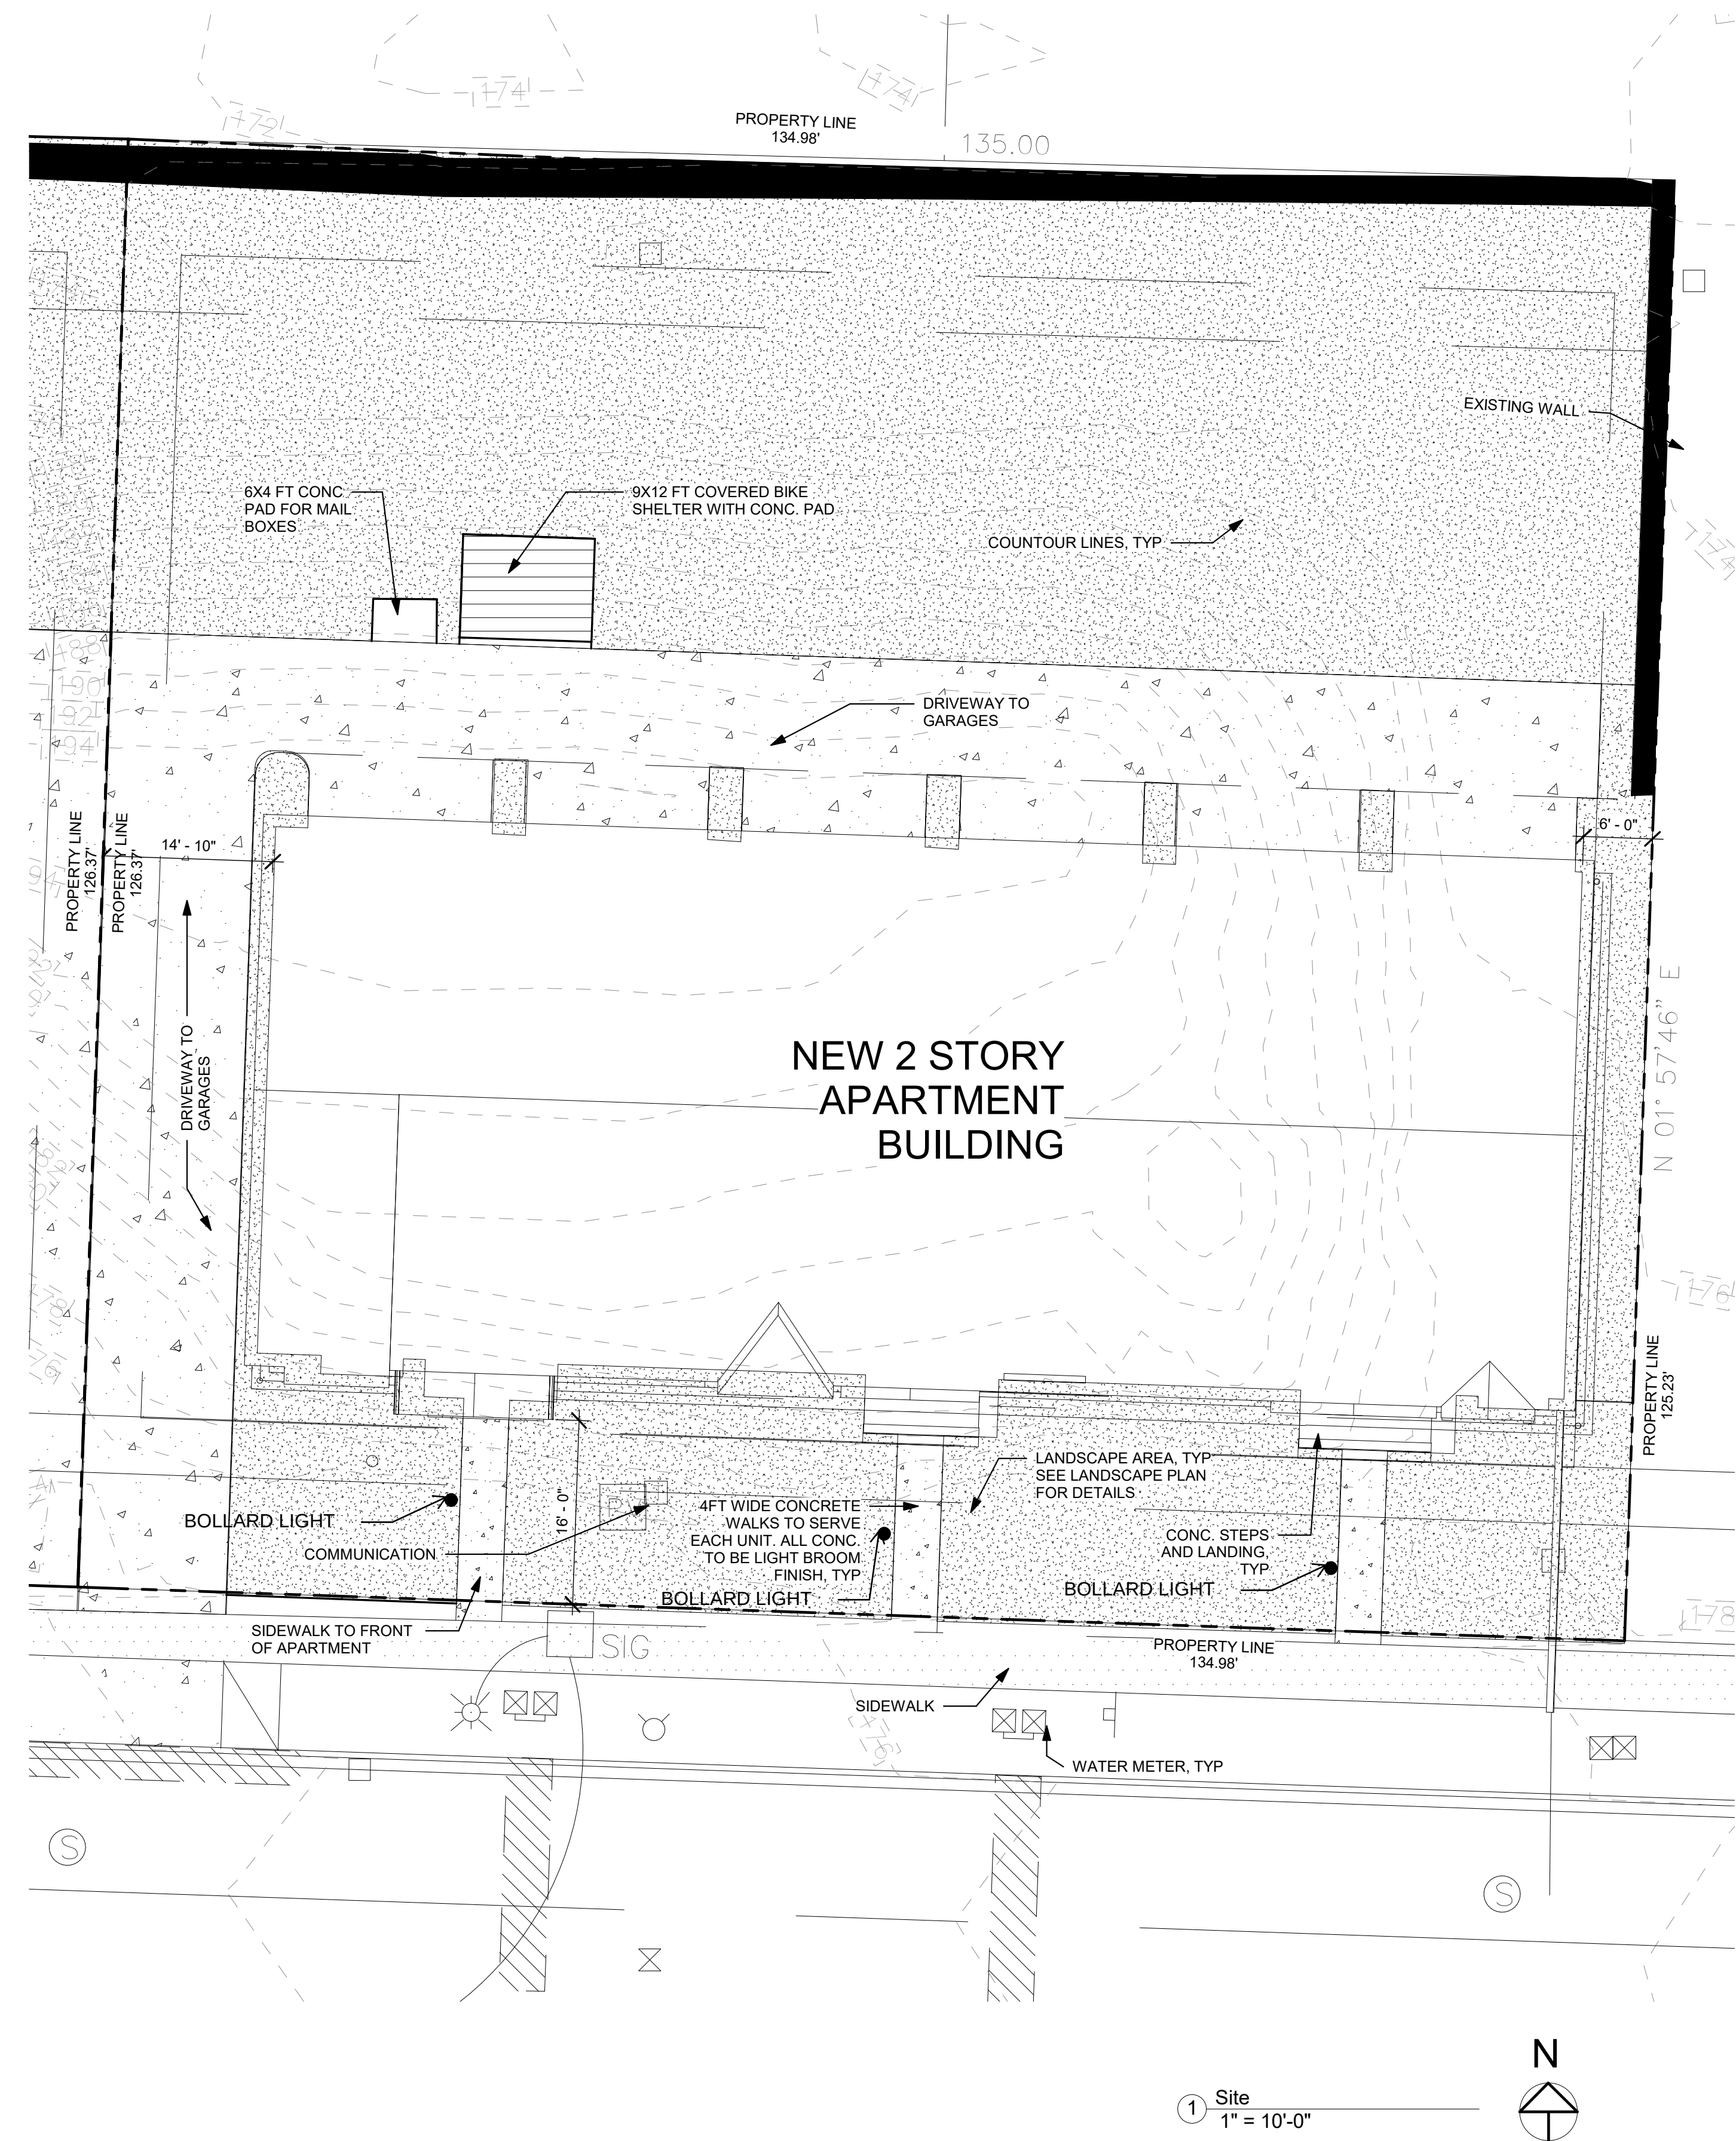

VICINITY MAP

PROJECT INFORMATION:	
ADDRESS:	4326 OSO BERRY WAY NW, OLYMPIA 98502
PARCEL:	33560013900
ZONING:	RL1 - RESIDENTIAL LOW IMPACT
BUILDING Permit	CD# 15-3358
TOTAL BUILDING SQUARE FOOTAGE:	1ST FLOOR: 4,907 S.F. 2ND FLOOR: 5,244 S.F. TOTAL S.F. 11,151
BUILDING SETBACKS	FRONT: 10FT SIDE 5FT REAR 10FT
LOT AREA	16,980 S.F.
BUILDING AREA	4,907 S.F.
CONC/PAVED AREA	3,471 S.F.
TOTAL IMPERVIOUS	8,378 S.F.
% LOT COVERAGE	50%





1910 EAST 4TH AVENUE PMB #170
OLYMPIA, WA 98506
PHONE: 360-528-0513
JOHN@REVIVALARCHITECTS.COM

4326 6-PLEX APARTMENTS
4326 OSO BERRY WAY NW
OLYMPIA WA 98502

LOT 139
DESIGN
REVIEW SITE
PLAN

SCALE 1" = 10'-0"
6/21/17

A1

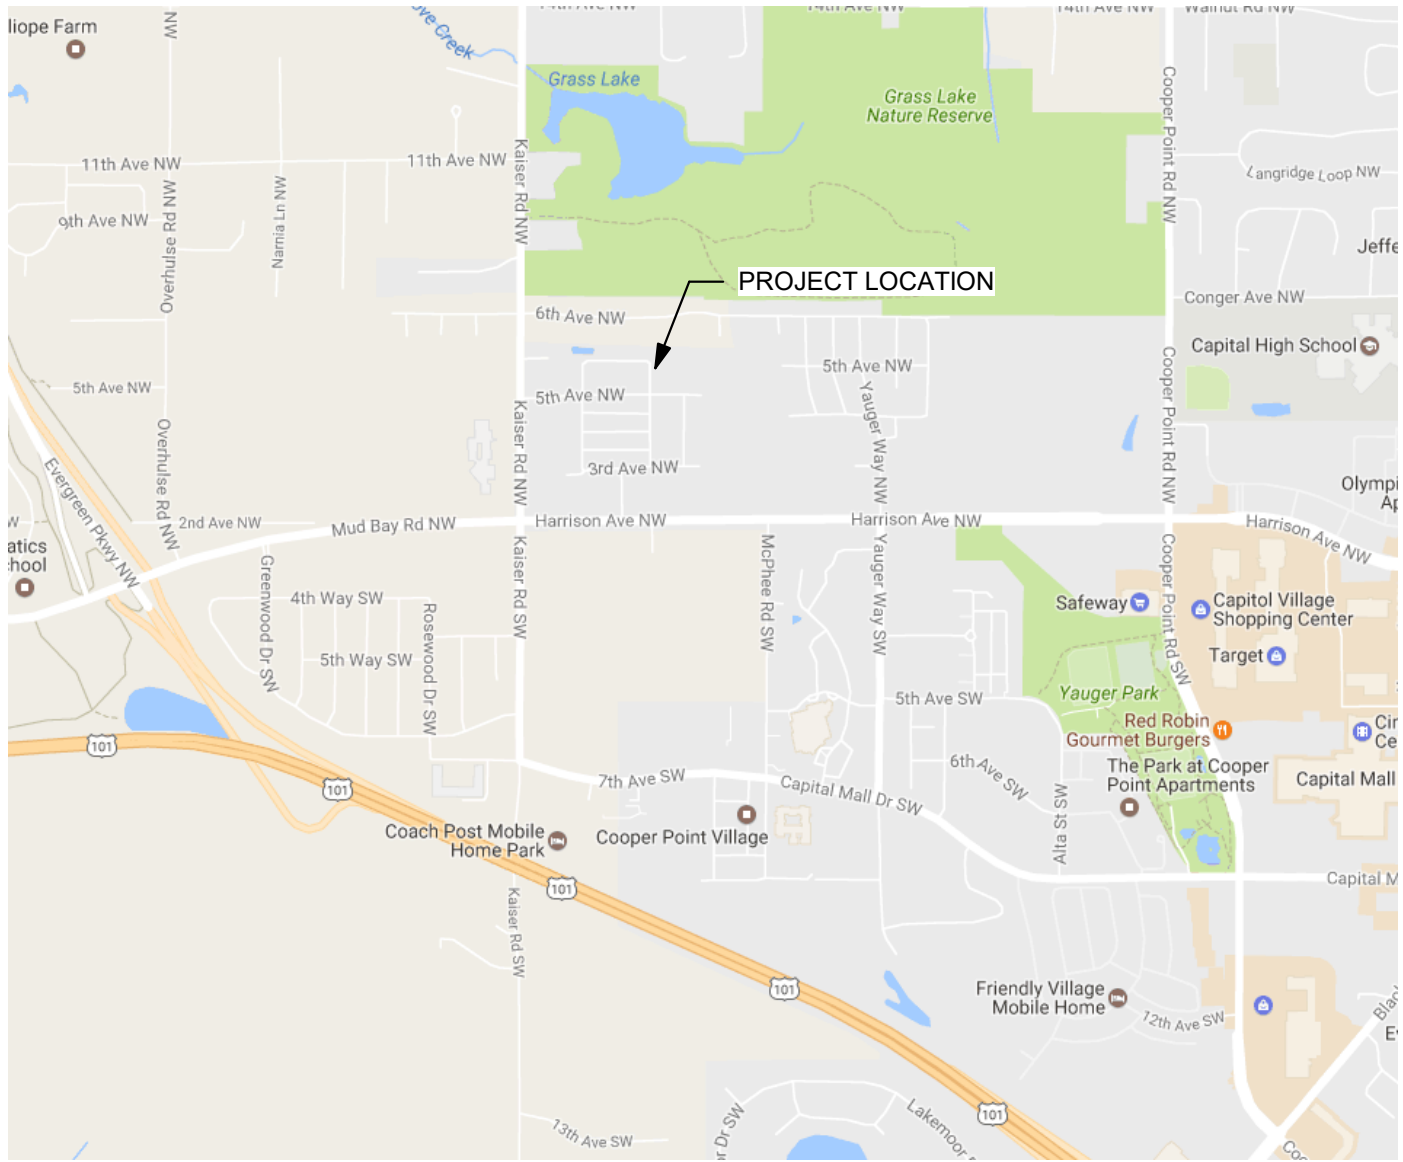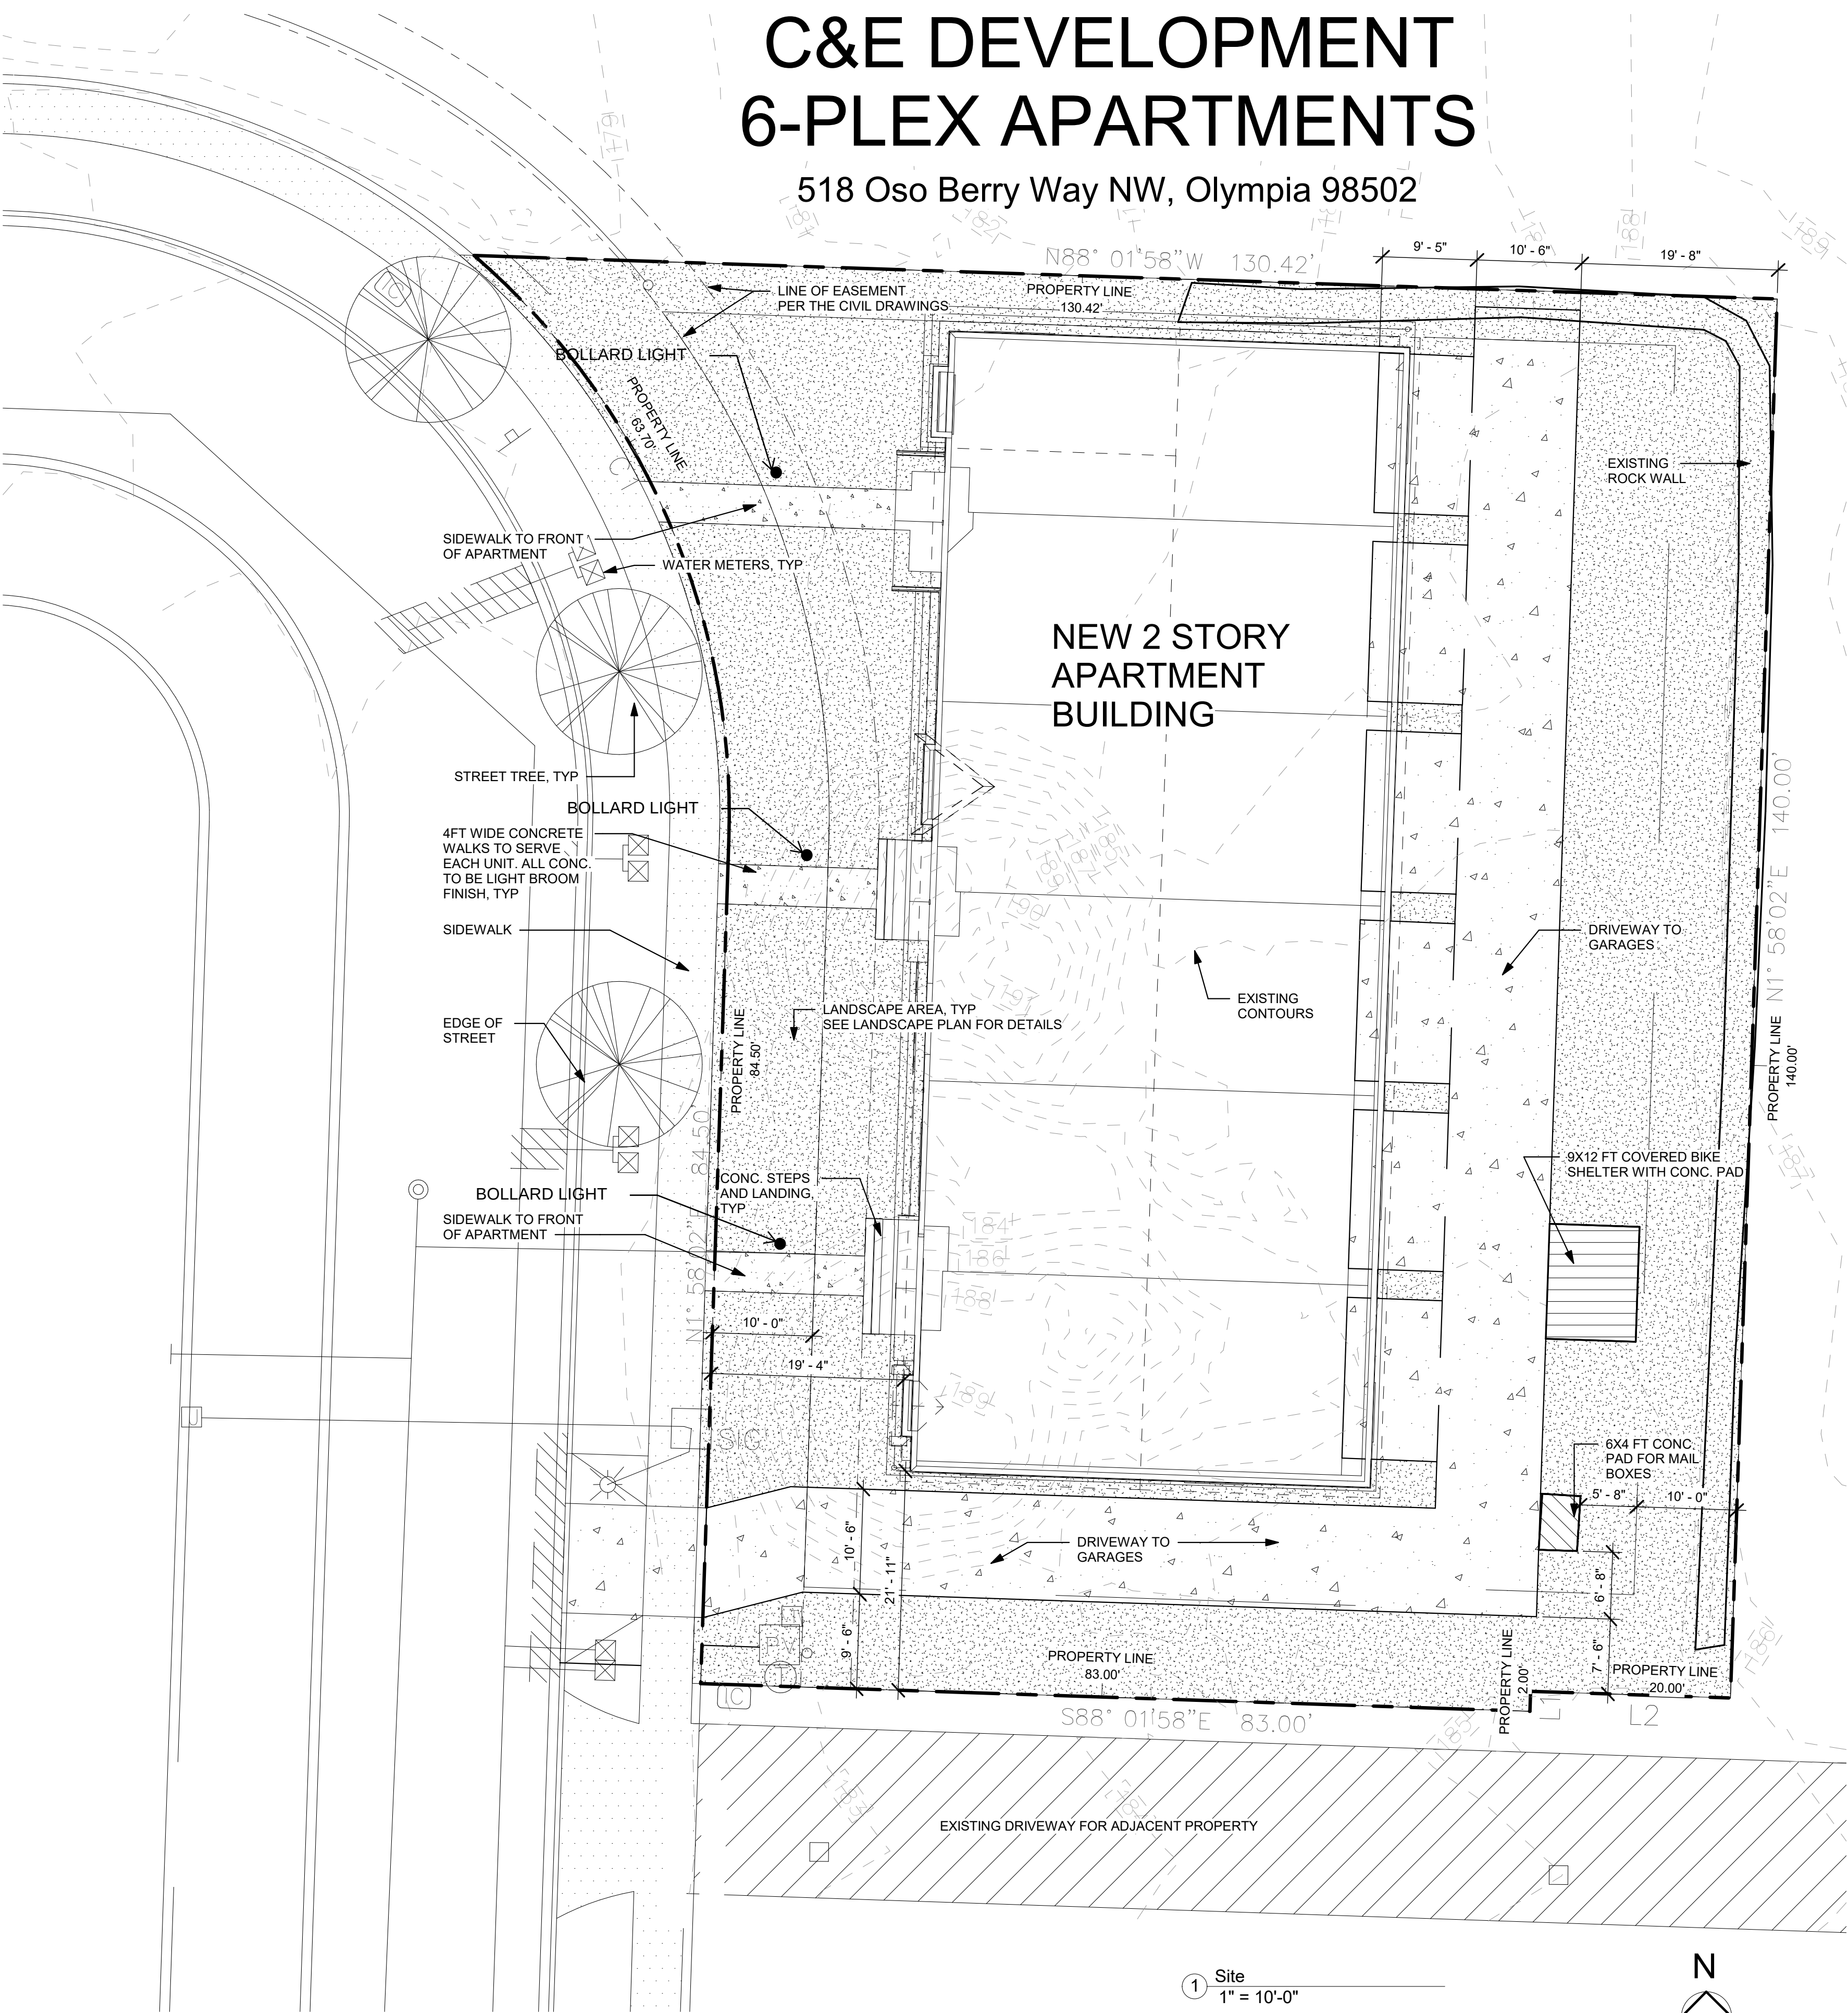

VICINITY MAP

PROJECT INFORMATION:	
ADDRESS:	518 OSO BERRY WAY NW, OLYMPIA 98502
PARCEL:	33560014000
ZONING:	RL1 - RESIDENTIAL LOW IMPACT
BUILDING Permit # 15-3357	
TOTAL BUILDING SQUARE FOOTAGE:	
1ST FLOOR:	4,907 S.F.
2ND FLOOR:	5,244 S.F.
TOTAL S.F.	11,151
BUILDING SETBACKS	
FRONT:	10FT
SIDE:	5FT
REAR:	10FT
LOT AREA	15,065 S.F.
BUILDING AREA	4,907 S.F.
CONC/PAVED AREA	3,471 S.F.
TOTAL IMPERVIOUS	8,378 S.F.
% LOT COVERAGE	66%



1910 EAST 4TH AVENUE PMB #170
OLYMPIA, WA 98505
PHONE: 360-528-0513
JOHN@REVIVALARCHITECTS.COM

518 6-PLEX APARTMENTS
518 OSO BERRY WAY NW
OLYMPIA WA 98502

LOT 140
DESIGN
REVIEW SITE
PLAN

SCALE 1" = 10'-0"
6/5/17

A1