

2/2

BLAM 4236447

4236447 Page 2

2 11/04/2011 02:17 PM Thurston County

BLAM BOOK PAGE FILE NO. 4236447 2/2


RECORD OF SURVEY FOR THE PURPOSE OF A BOUNDARY LINE ADJUSTMENT
A PORTION OF THE SOUTHEAST QUARTER OF THE SOUTHWEST QUARTER,
SECTION 29, TOWNSHIP 18 NORTH, RANGE 1 WEST, W.M.
THURSTON COUNTY, WASHINGTON.

CITY OF OLYMPIA BOUNDARY LINE
ADJUSTMENT NO. 11-0022
SE 1/4 OF THE SW 1/4, SECTION 29,
TOWNSHIP 18 NORTH, RANGE 1 WEST, W.M.
ASSESSOR'S PARCEL NO(S), ORIGINAL PARCEL
11829340000, 11829340000, 11829340000-
11829340000

SEP 07 2017

COMMUNITY PLANNING
AND DEVELOPMENT DEPT

RECEIVED

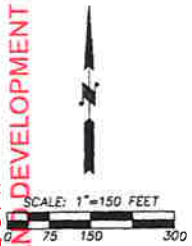

BASIS OF BEARING
S 88°16'00" E 2654.38
BETWEEN FOUND MONUMENTS
ALONG THE SOUTH LINE OF
SECTION 29, TOWNSHIP 18
NORTH, RANGE 1 WEST.

LEGAL DESCRIPTION
INCLUDED IN BOUNDARY
LINE ADJUSTMENT

- LEGEND
- FOUND AS NOTED
 - SET 5/8" REBAR AND PLASTIC CAP
STAMPED "LENHERR 35977"
 - ⊕ FOUND SECTION CORNER AS NOTED
 - ⊙ FOUND QUARTER CORNER AS NOTED
 - ⊕ CALCULATED SECTION CORNER
 - ⊙ CALCULATED MEANDER CORNER

TREASURER'S CERTIFICATE
I HEREBY CERTIFY THAT ALL TAXES ON THE LAND
DESCRIBED HEREON HAVE BEEN FULLY PAID TO AND
INCLUDING THE YEAR 2010.

THURSTON COUNTY TREASURER DATE

AUDITOR'S CERTIFICATE

FILED FOR RECORD THIS DAY OF 2011
AT THE REQUEST OF ED SCHULTZ
AUDITOR'S FILE NO. 35977
BY DEPUTY
THURSTON COUNTY AUDITOR






CERTIFICATION OF CONFORMANCE
I HEREBY CERTIFY THAT THIS BOUNDARY LINE ADJUSTMENT
CONFORMS WITH THE REQUIREMENTS OF SECTION 17.30.030
OF THE OLYMPIA MUNICIPAL CODE.

7/21/2011
CITY OF OLYMPIA COMMUNITY
PLANNING AND DEVELOPMENT DEPT.

SURVEYOR'S CERTIFICATE

THIS MAP CORRECTLY REPRESENTS A SURVEY MADE BY ME
OR UNDER MY DIRECTION IN CONFORMANCE WITH THE SURVEY
RECORDING ACT FOR ED SCHULTZ IN OCTOBER, 2010
DATE: 4/23/11
REGISTERED PROFESSIONAL LAND
SURVEYOR LICENSE NUMBER 35977

LENHERR SURVEYING P.L.L.C.
PROFESSIONAL LAND SURVEYING
P.O. BOX 1155 / 209 SOUTH 3rd STREET
ELMA, WA 98541
PHONE: (360)482-8750

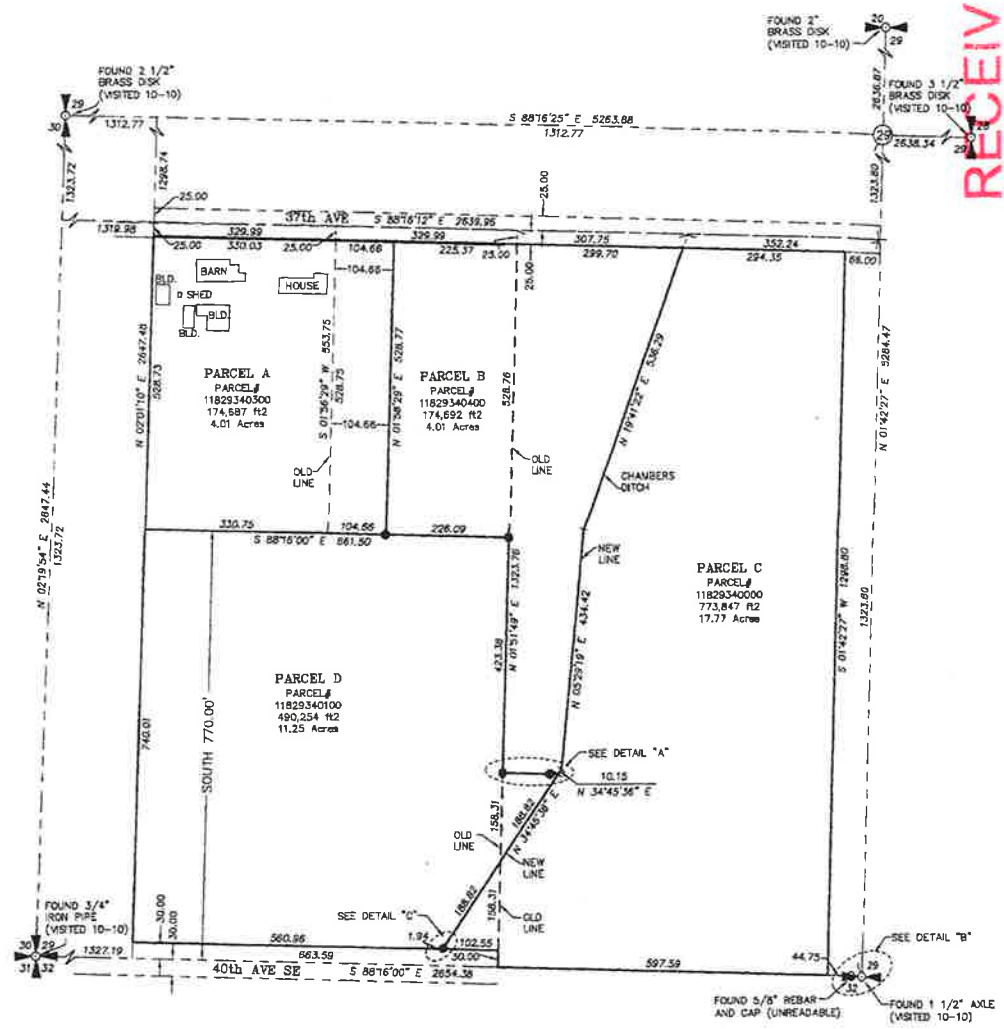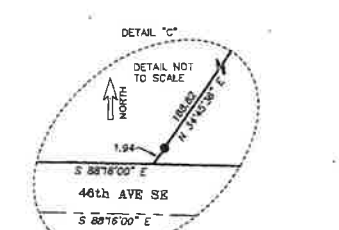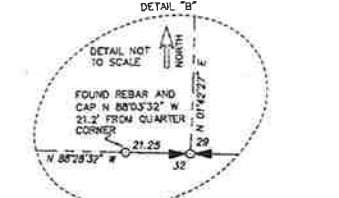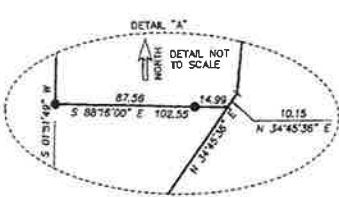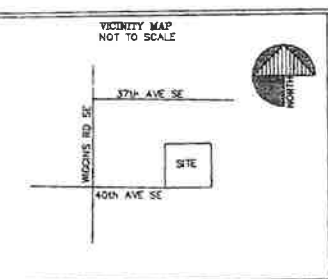

EQUIPMENT:

TOPCON HIPER PRO, GLOBAL POSITIONING SYSTEM
AND NIKON DTM 520, 3 SECOND TOTAL STATION

PROCEDURE:

REAL-TIME KINEMATICS G.P.S. PROCEDURES
WITH DOUBLE OCCUPATION ON CONTROL
POINTS AND CONVENTIONAL FIELD TRAVERSE

NOTE:


THIS SURVEY MEETS OR EXCEEDS THE ACCURACY
STANDARDS AS SET FORTH IN WAC 332-130-090



PAGE 2 OF 2

L10-78 ROS/BLA

32' x 52'

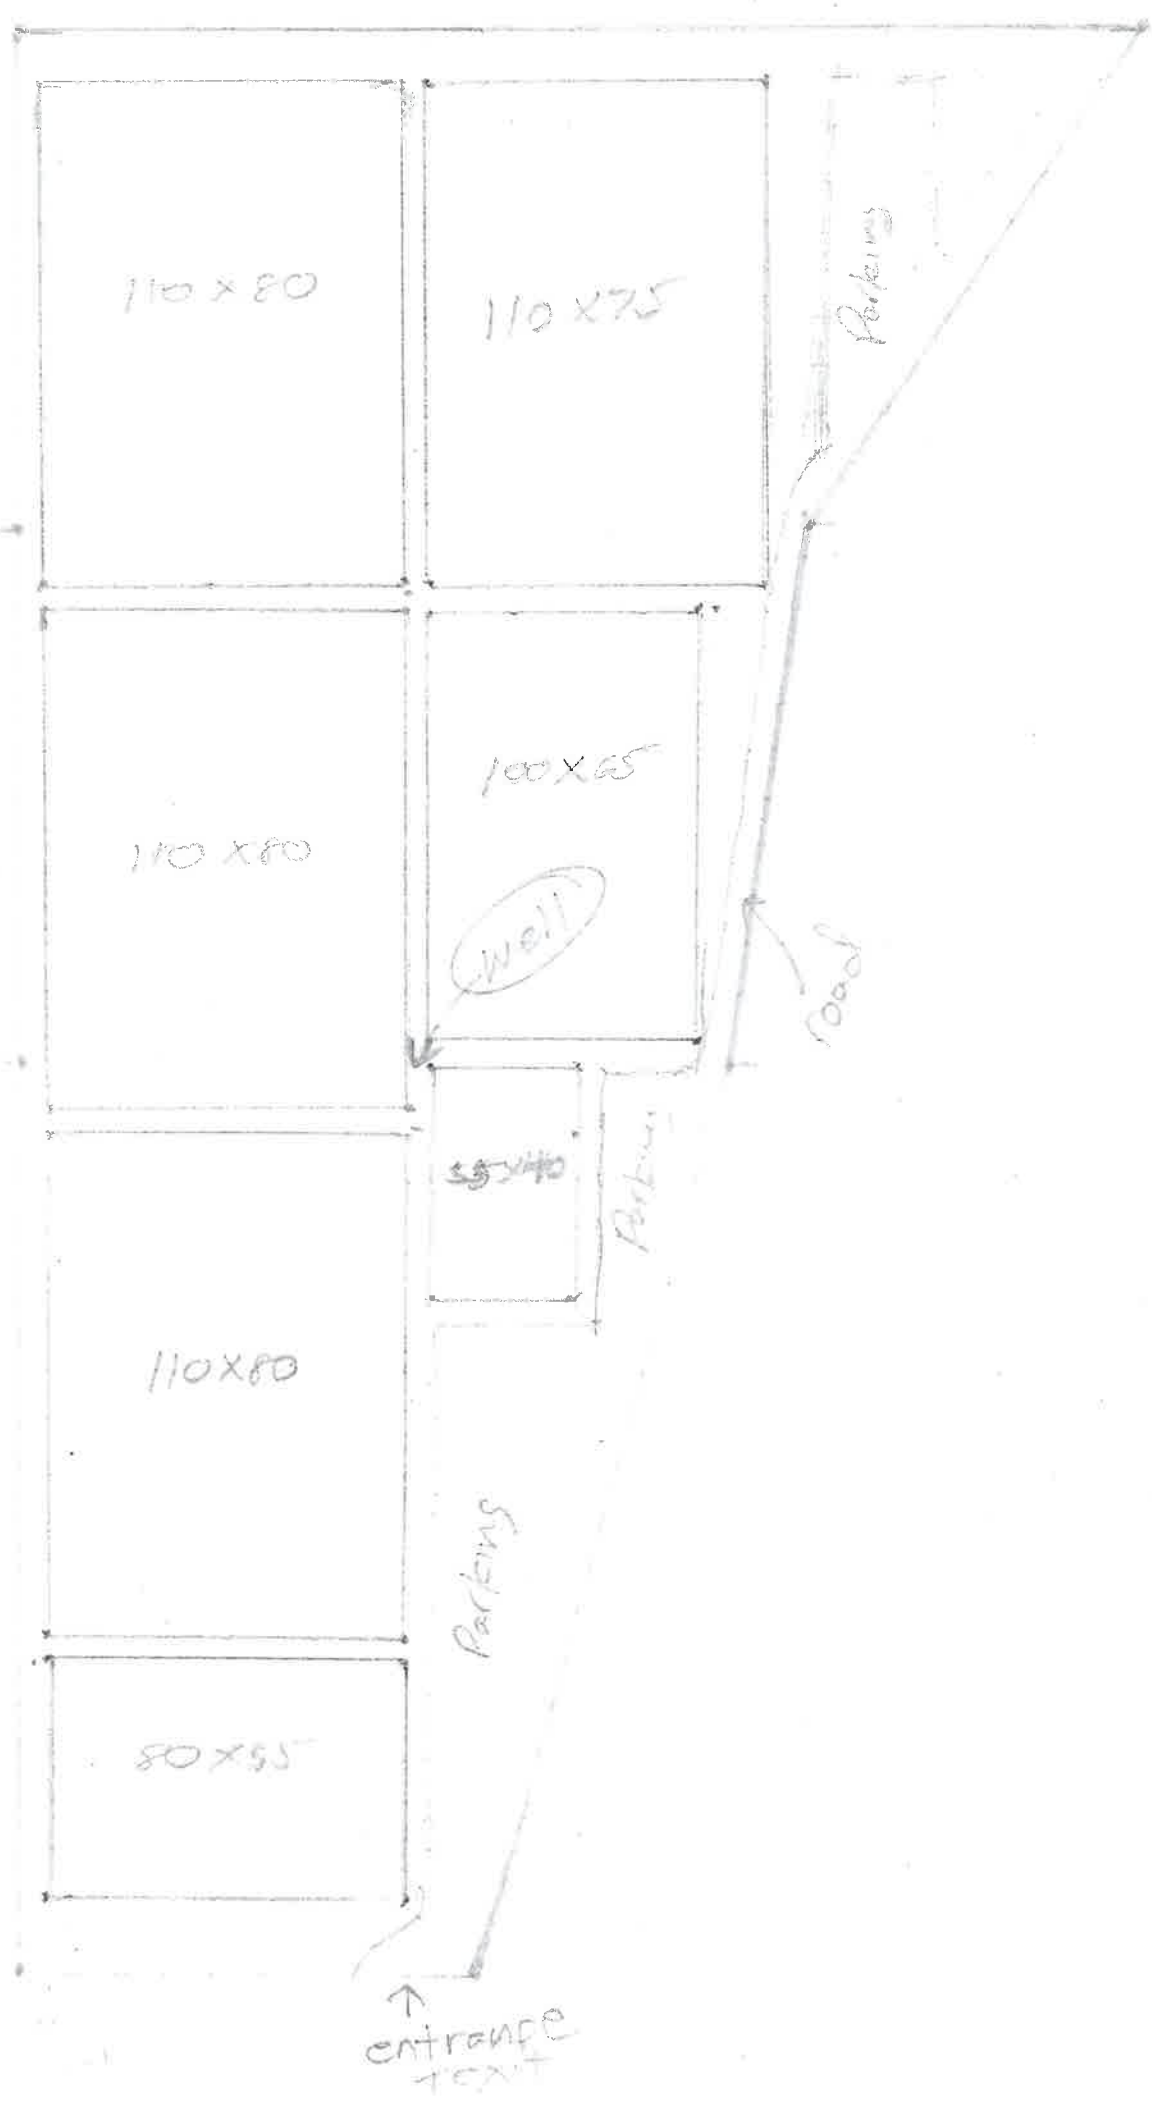

RECEIVED

SEP 07 2017

COMMUNITY PLANNING
AND DEVELOPMENT DEPT.