


4TH AVE. E

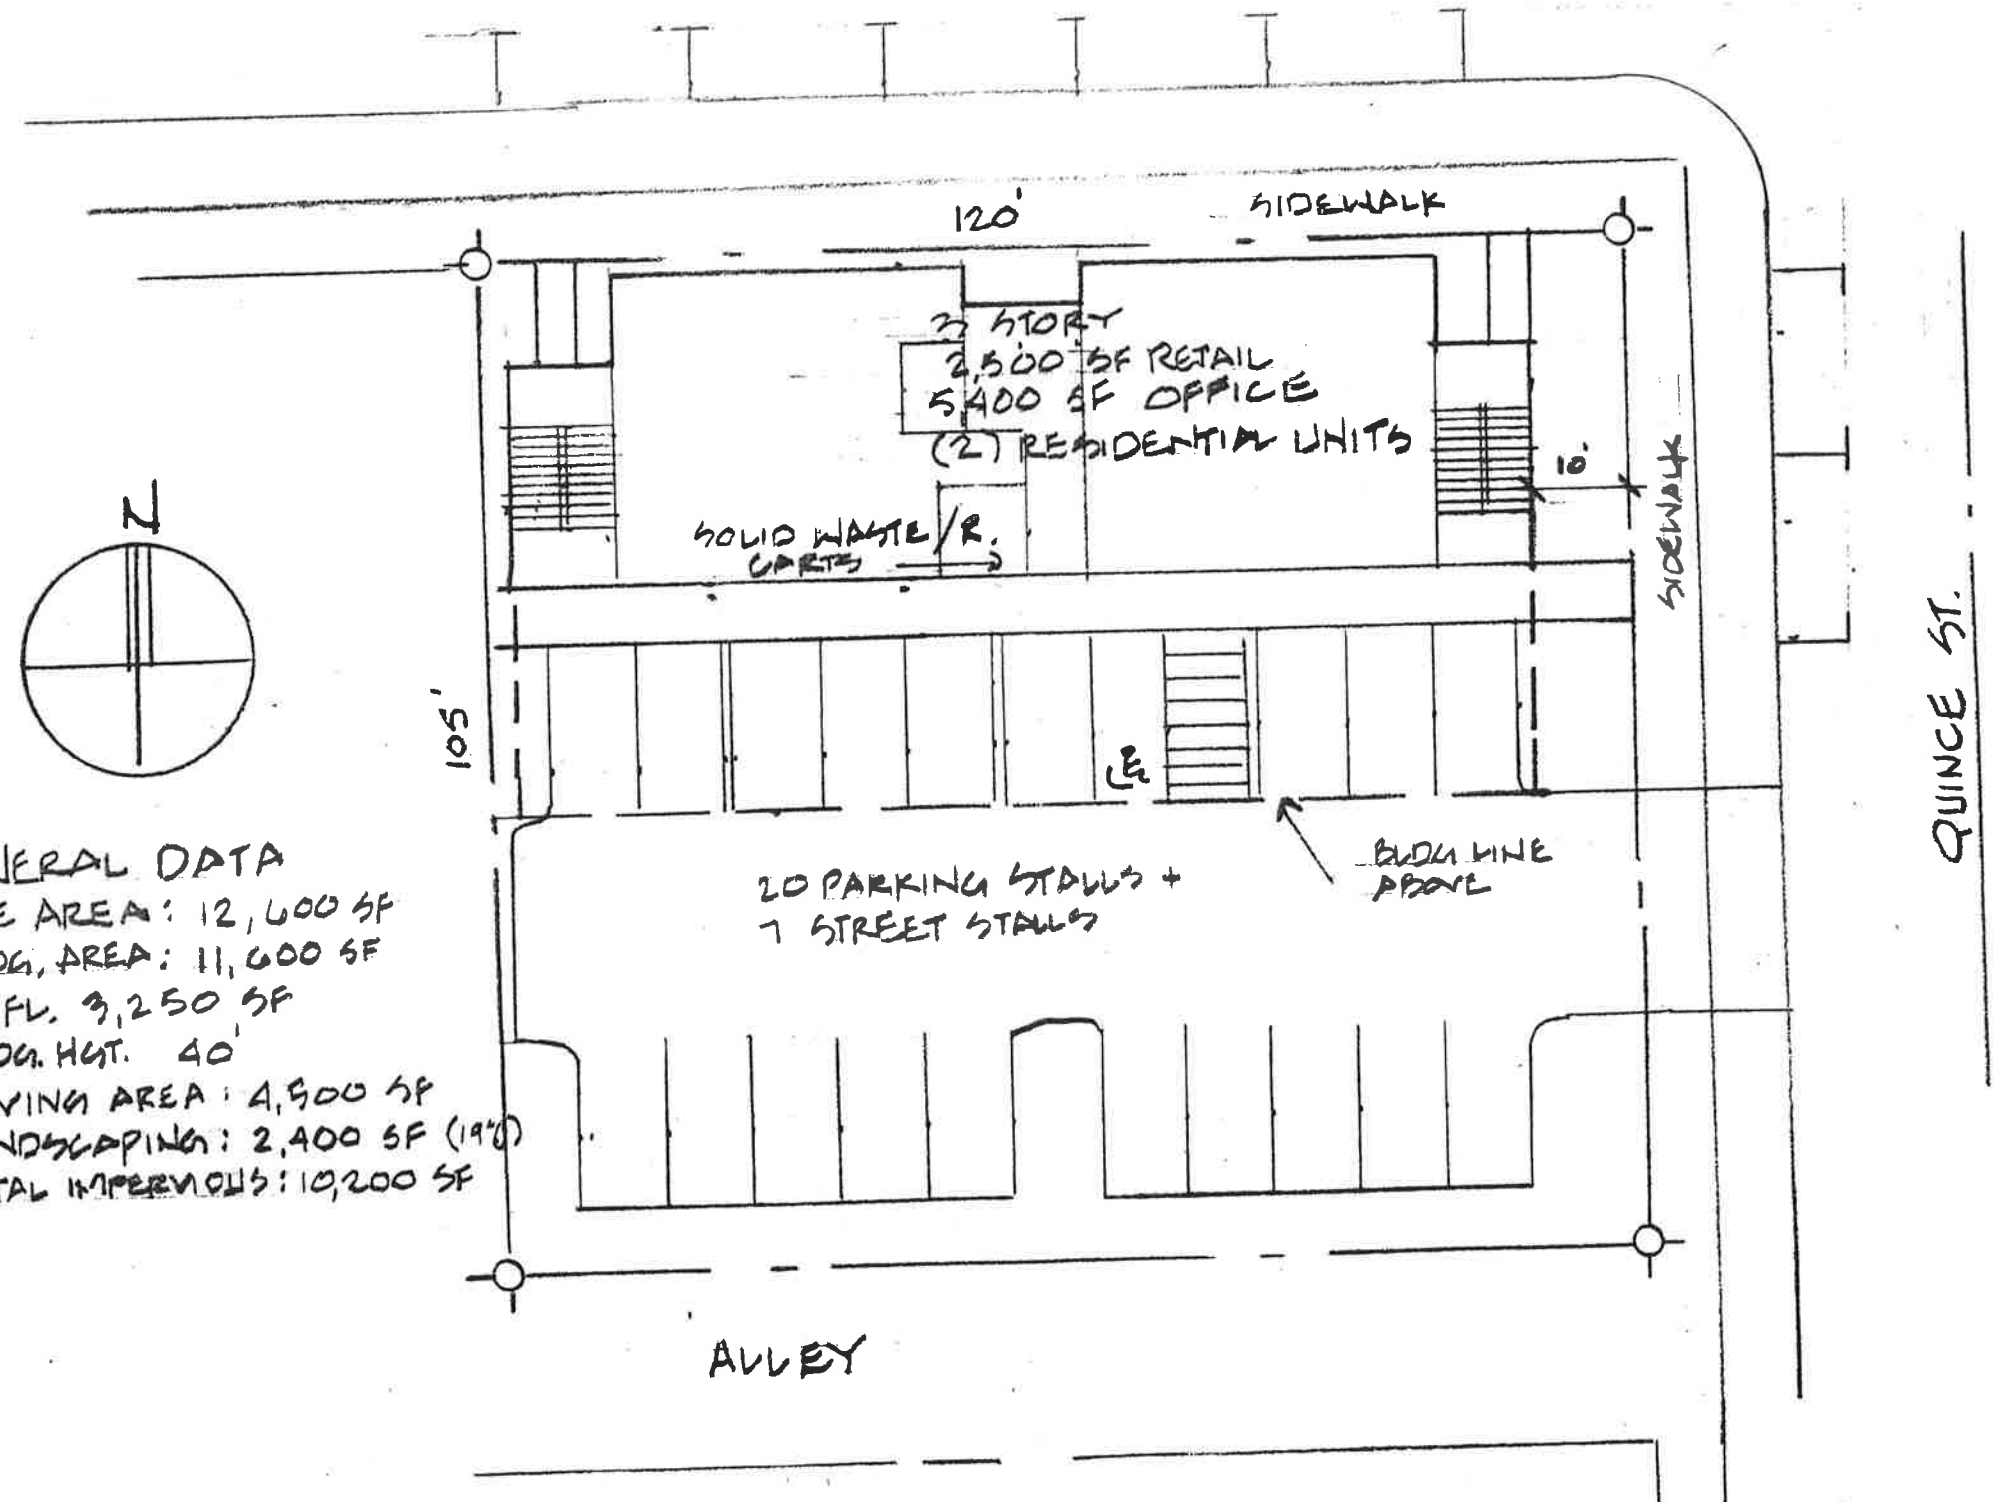

GENERAL DATA

SITE AREA: 12,600 SF

BLDG. AREA: 11,600 SF

1ST FL. 3,250 SF

BVDG. HGT. 40'

PAVING AREA: 4,500 SF

LANDSCAPING: 2,400 SF (19%)

TOTAL IMPERVIOUS: 10,200 SF

SITE PLAN

1" = 20'

921 4TH AVE E