


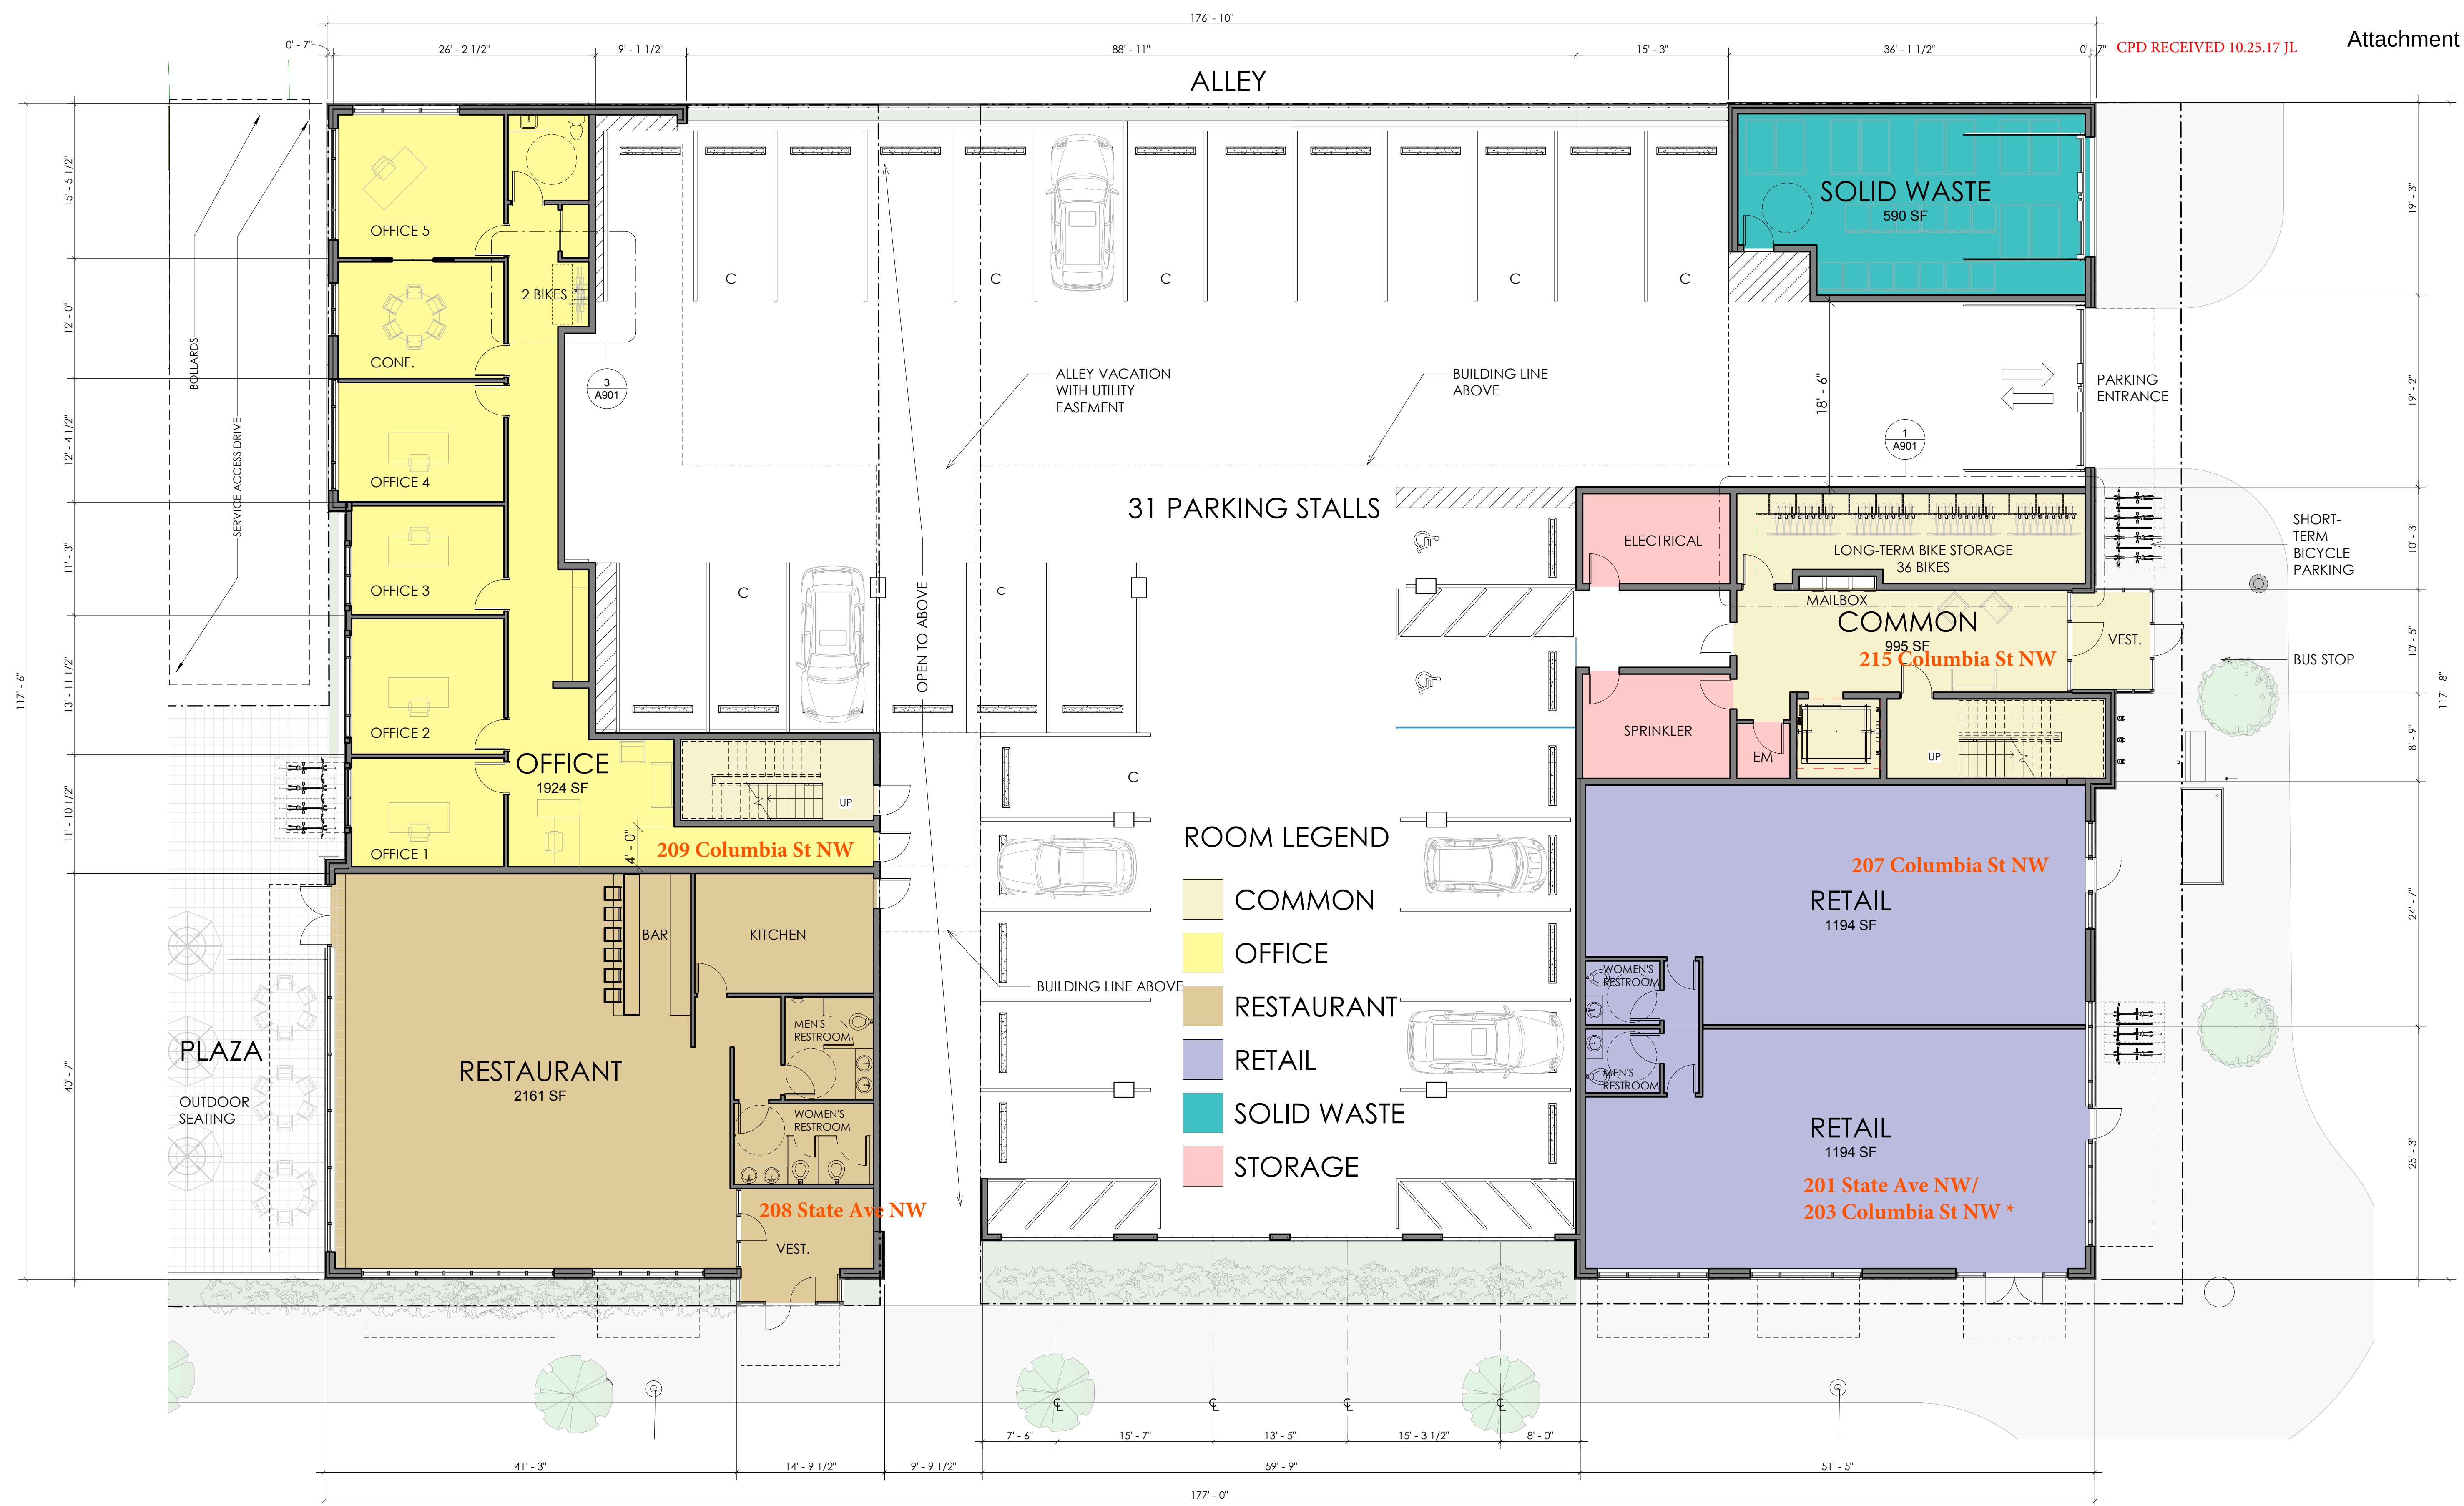


DOCKSIDE FLATS

210 STATE AVE OLYMPIA, WA. 98501

1 PLAN - FIRST FLOOR

STATE AVENUE NW

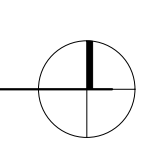

A101
FIRST FLOOR PLAN




DOCKSIDE FLATS

210 STATE AVE OLYMPIA, WA. 98501

Design Development | 10/23/17

1 PLAN - SECOND & THIRD FLOOR- SCHEMATIC

0' 4' 8' 16' 32'

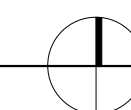

A102

SECOND AND THIRD FLOOR

