
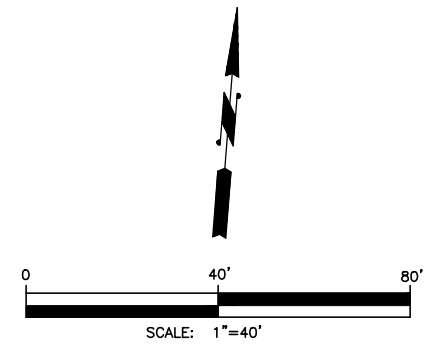
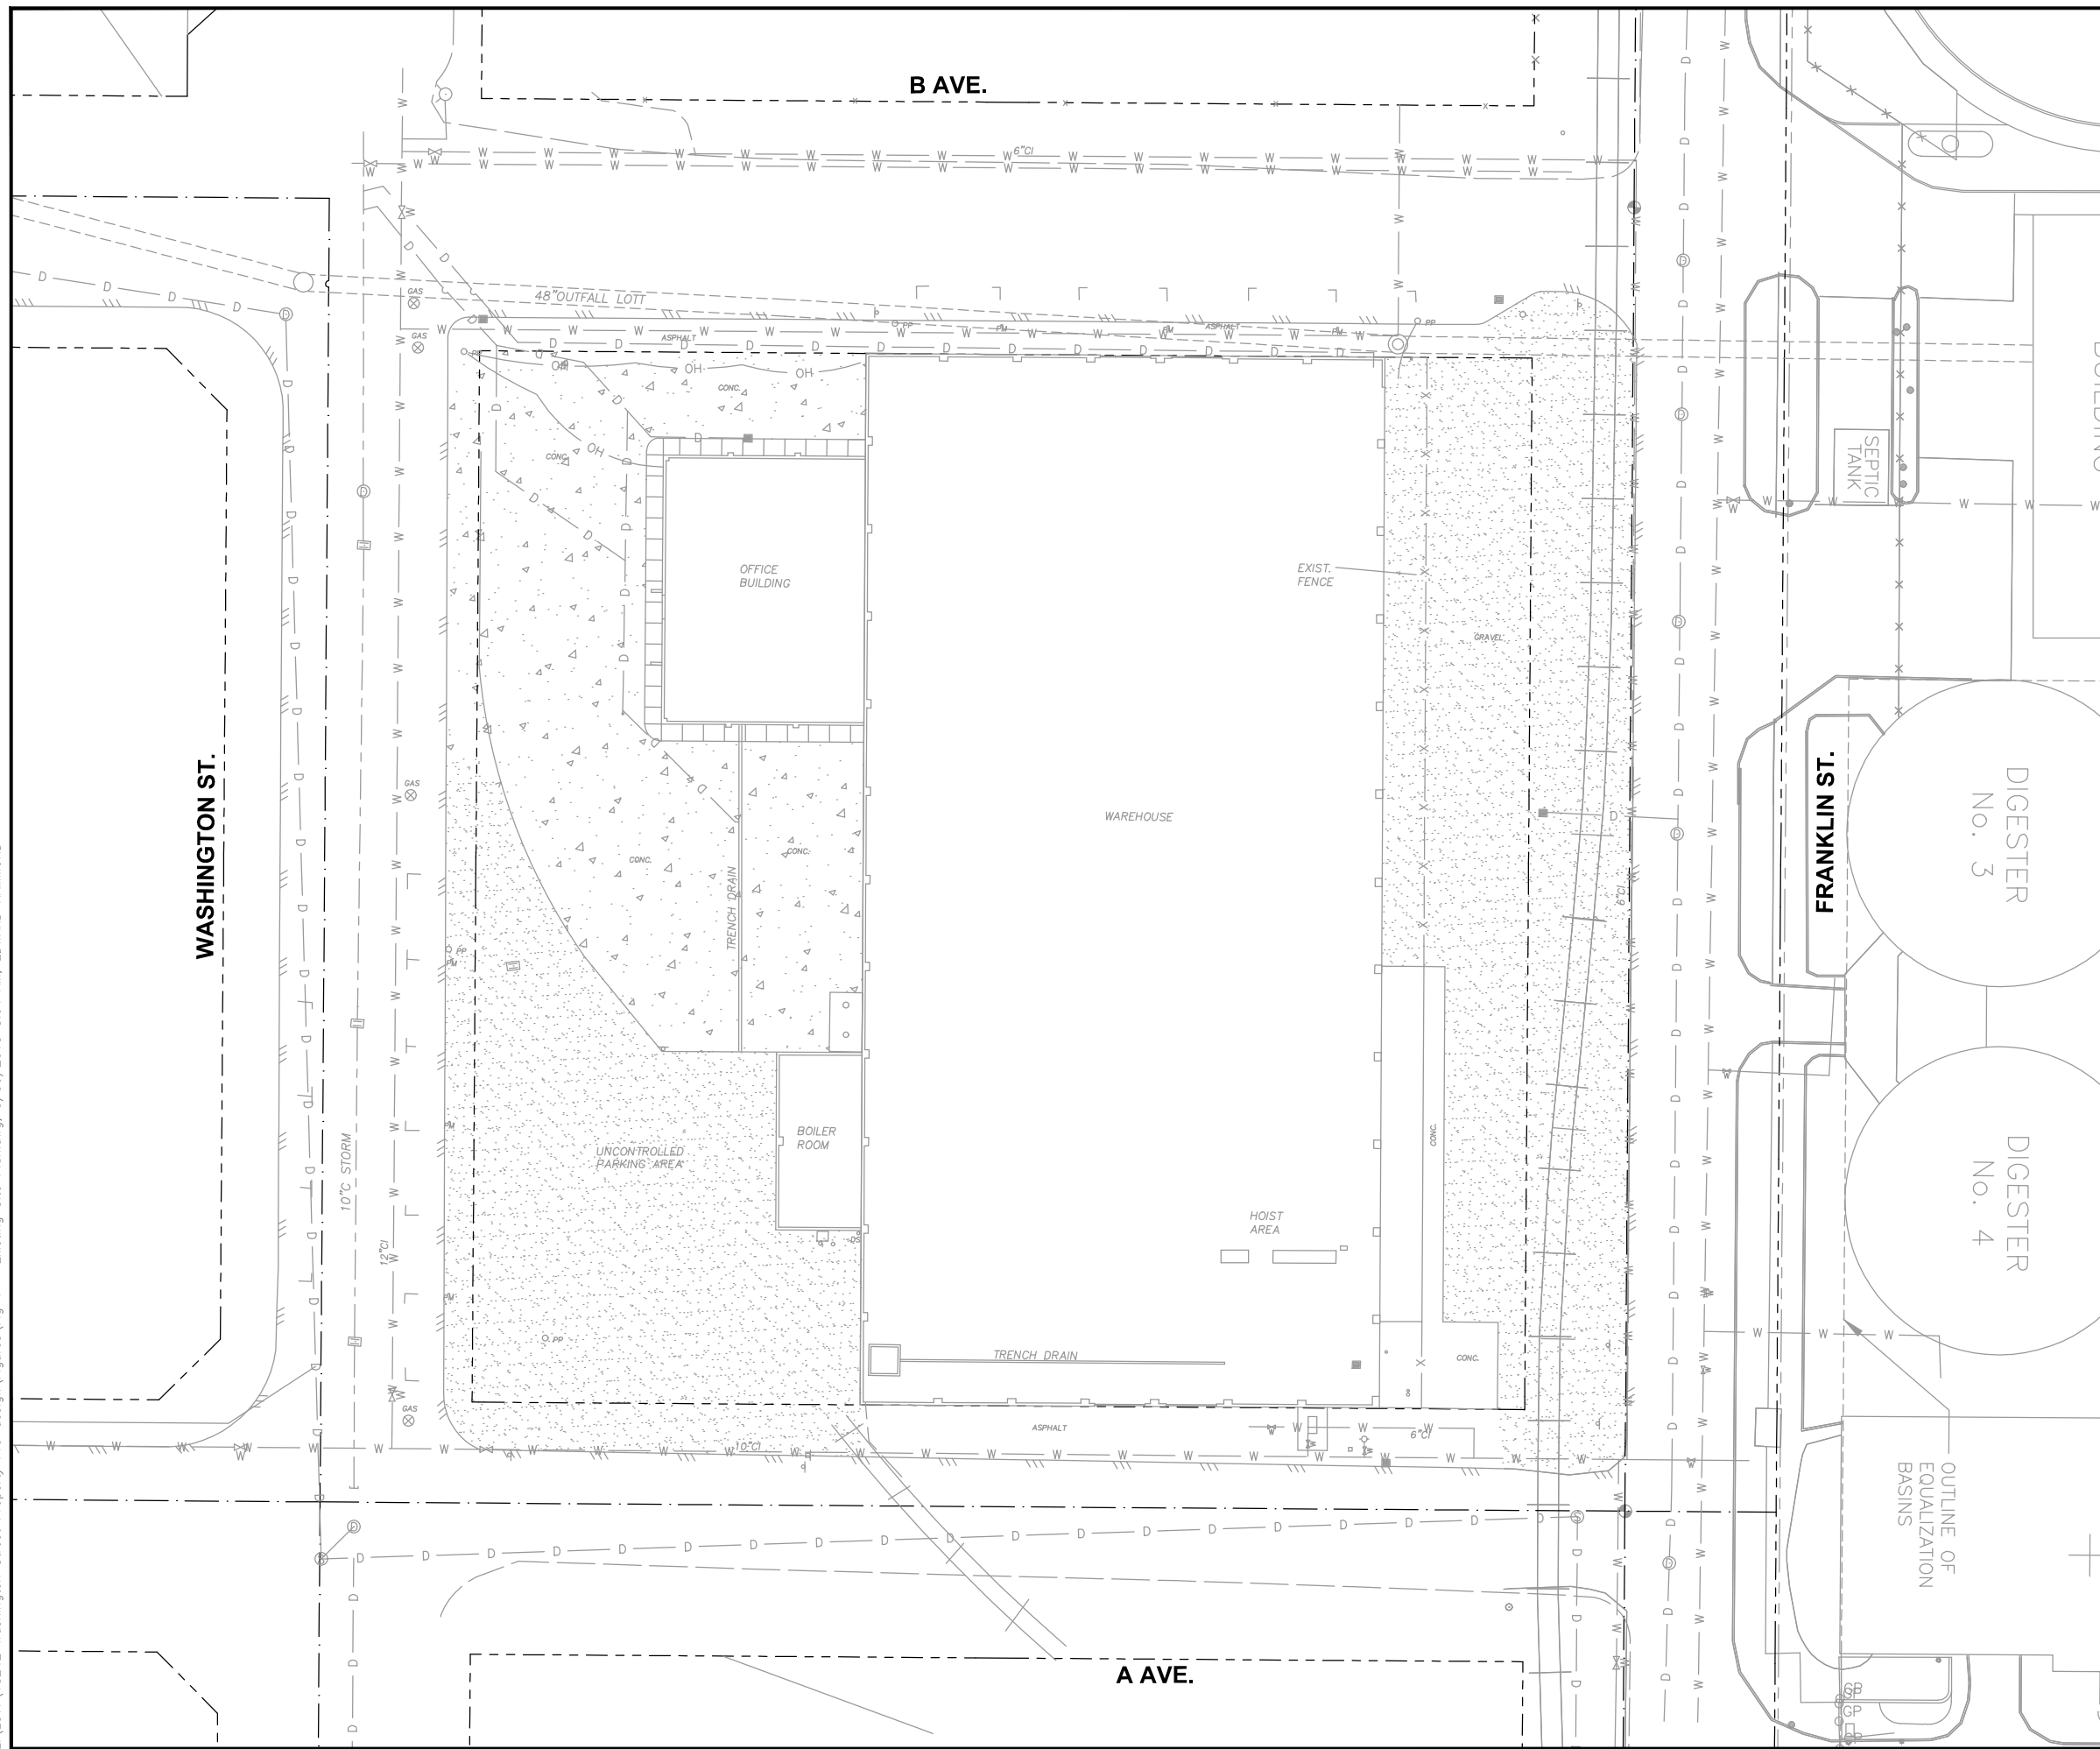


LOTT CLEAN WATER ALLIANCE  
WASHINGTON STREET PROPERTY  
FIGURE 1  
VICINITY MAP




**Gray & Osborne, Inc.**  
CONSULTING ENGINEERS

L:\LOTT\18242 Washington Street Property Pre-design\Figures\Fig. 1 - Existing Site Plan.dwg, 5/30/2018 8:04 AM, EDWARD HAMMOND





LOTT CLEAN WATER ALLIANCE  
WASHINGTON STREET PROPERTY  
FIGURE 2  
EXISTING SITE PLAN



**Gray & Osborne, Inc.**  
CONSULTING ENGINEERS

L:\LOTT\18242 Washington Street Property Pre-design\Figures\Fig. 1 - Existing Site Plan.dwg, 5/30/2018 8:04 AM, EDWARD HAMMOND

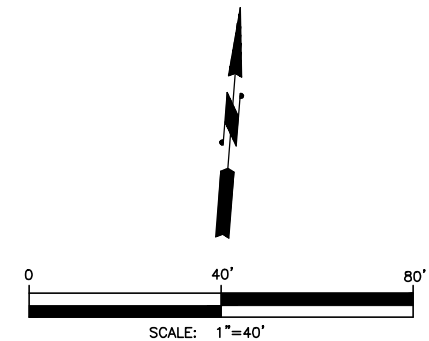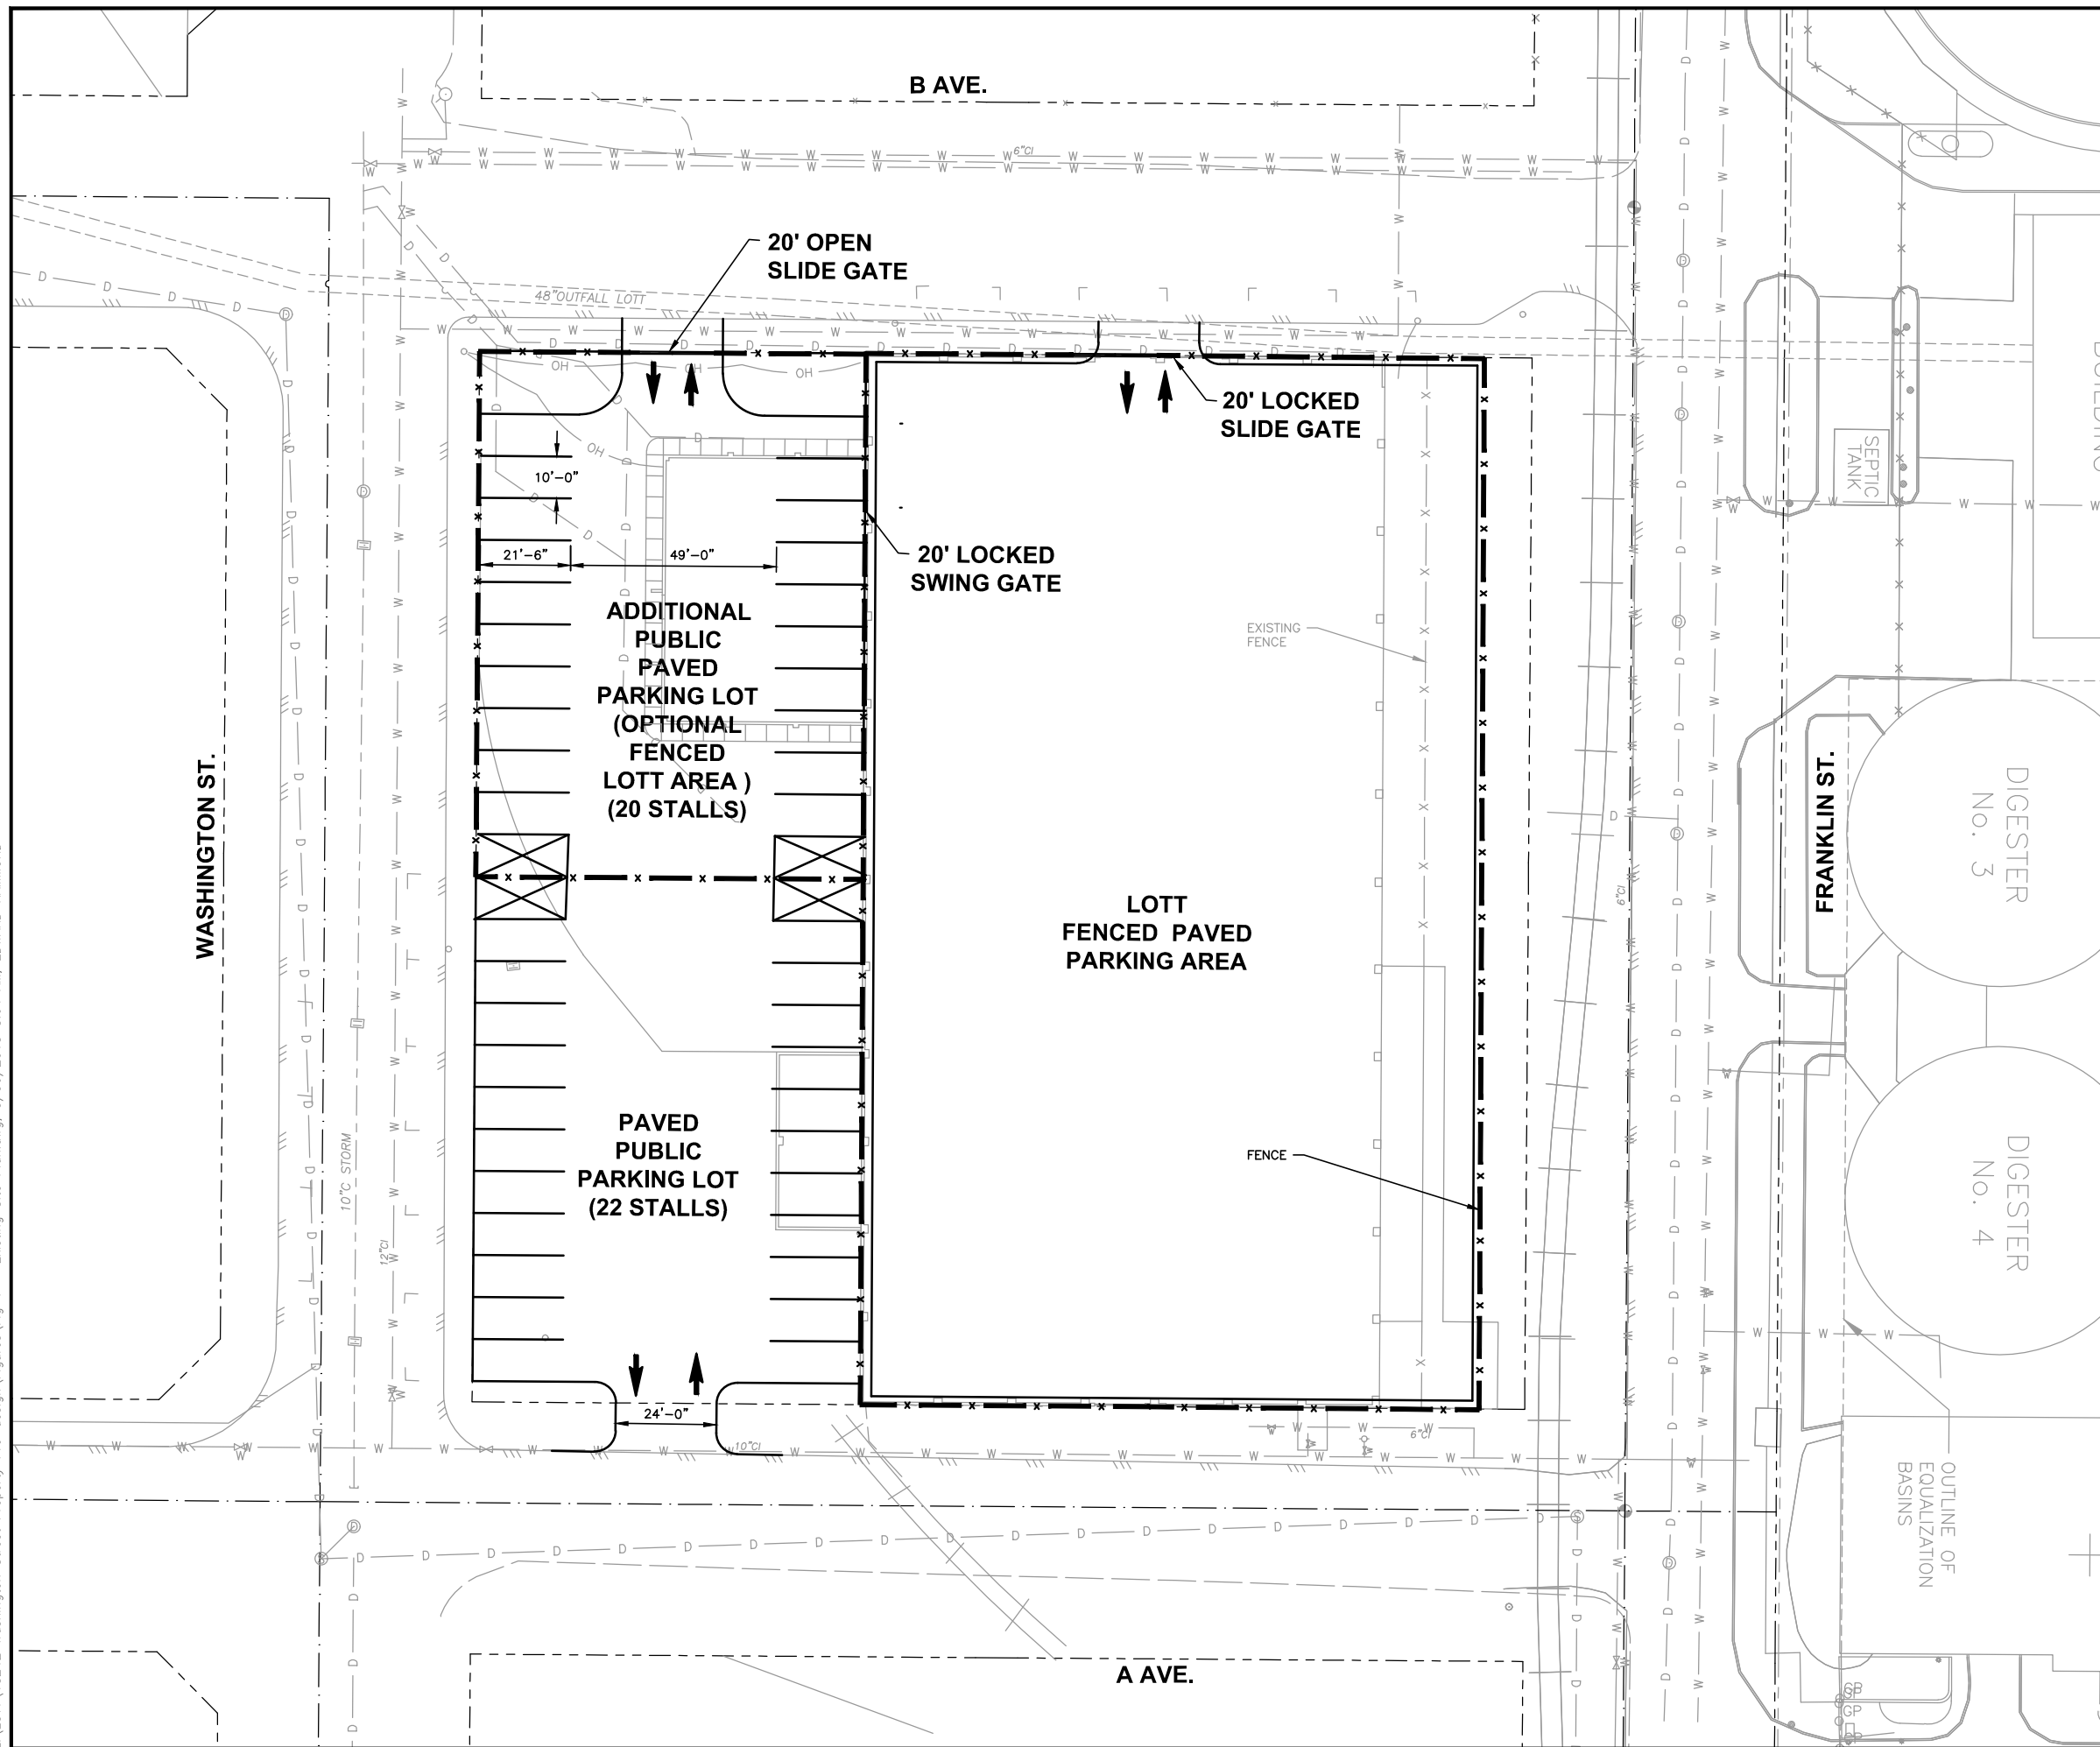

LOTT CLEAN WATER ALLIANCE  
WASHINGTON STREET PROPERTY  
FIGURE 3  
SITE PLAN

**Gray & Osborne, Inc.**  
CONSULTING ENGINEERS