


CONCEPT GRAPHICS SCHEDULE

| SYMBOL                                                                            | NOTES   |
|-----------------------------------------------------------------------------------|---|
|  | NEW FITNESS STATION<br>ADULT EXERCISE EQUIPMENT                                                                                                 |
|  | CROSSWALK INDICATORS<br>CROSSWALK WITH SENSOR AND LIGHTED PATH THAT<br>ADVISES DRIVERS WHEN PEOPLE ARE CROSSING.                                |
|  | NEW SEATING AREAS<br>HARD SURFACE AND CONCRETE AREAS WITH SEAT<br>WALLS OR SITE FURNISHINGS.                                                    |
|  | NEW PERVIOUS WALKING PATH<br>WALKING PATH SHALL CONSIST OF POROUS MATERIAL,<br>GRAVEL OR OTHER ORGANIC MATERIAL.                                |
|  | NEW CONCRETE WALK<br>NEW LIGHT BRUSHED CONCRETE TO MATCH EXISTING.                                                                              |
|  | NEW ACCENT WALK<br>NEW PAVED WALKING TRAIL TO INCLUDE STAMPED<br>CONCRETE, COLORED CONCRETE OR A COMBINATION<br>OF CONCRETE AND TILE OR PAVERS. |
|  | NEW STAIRS<br>NEW CONCRETE OR TIMBER STAIRS.   |
|  | NEW CROSSWALK STRIPING<br>NEW STRIPING AT EXISTING AND NEW CROSSINGS.                                                                           |
|  | EXISTING SIDEWALK TO REMAIN   |

SEE CAPITAL MALL SITE B FOR THIS AREA

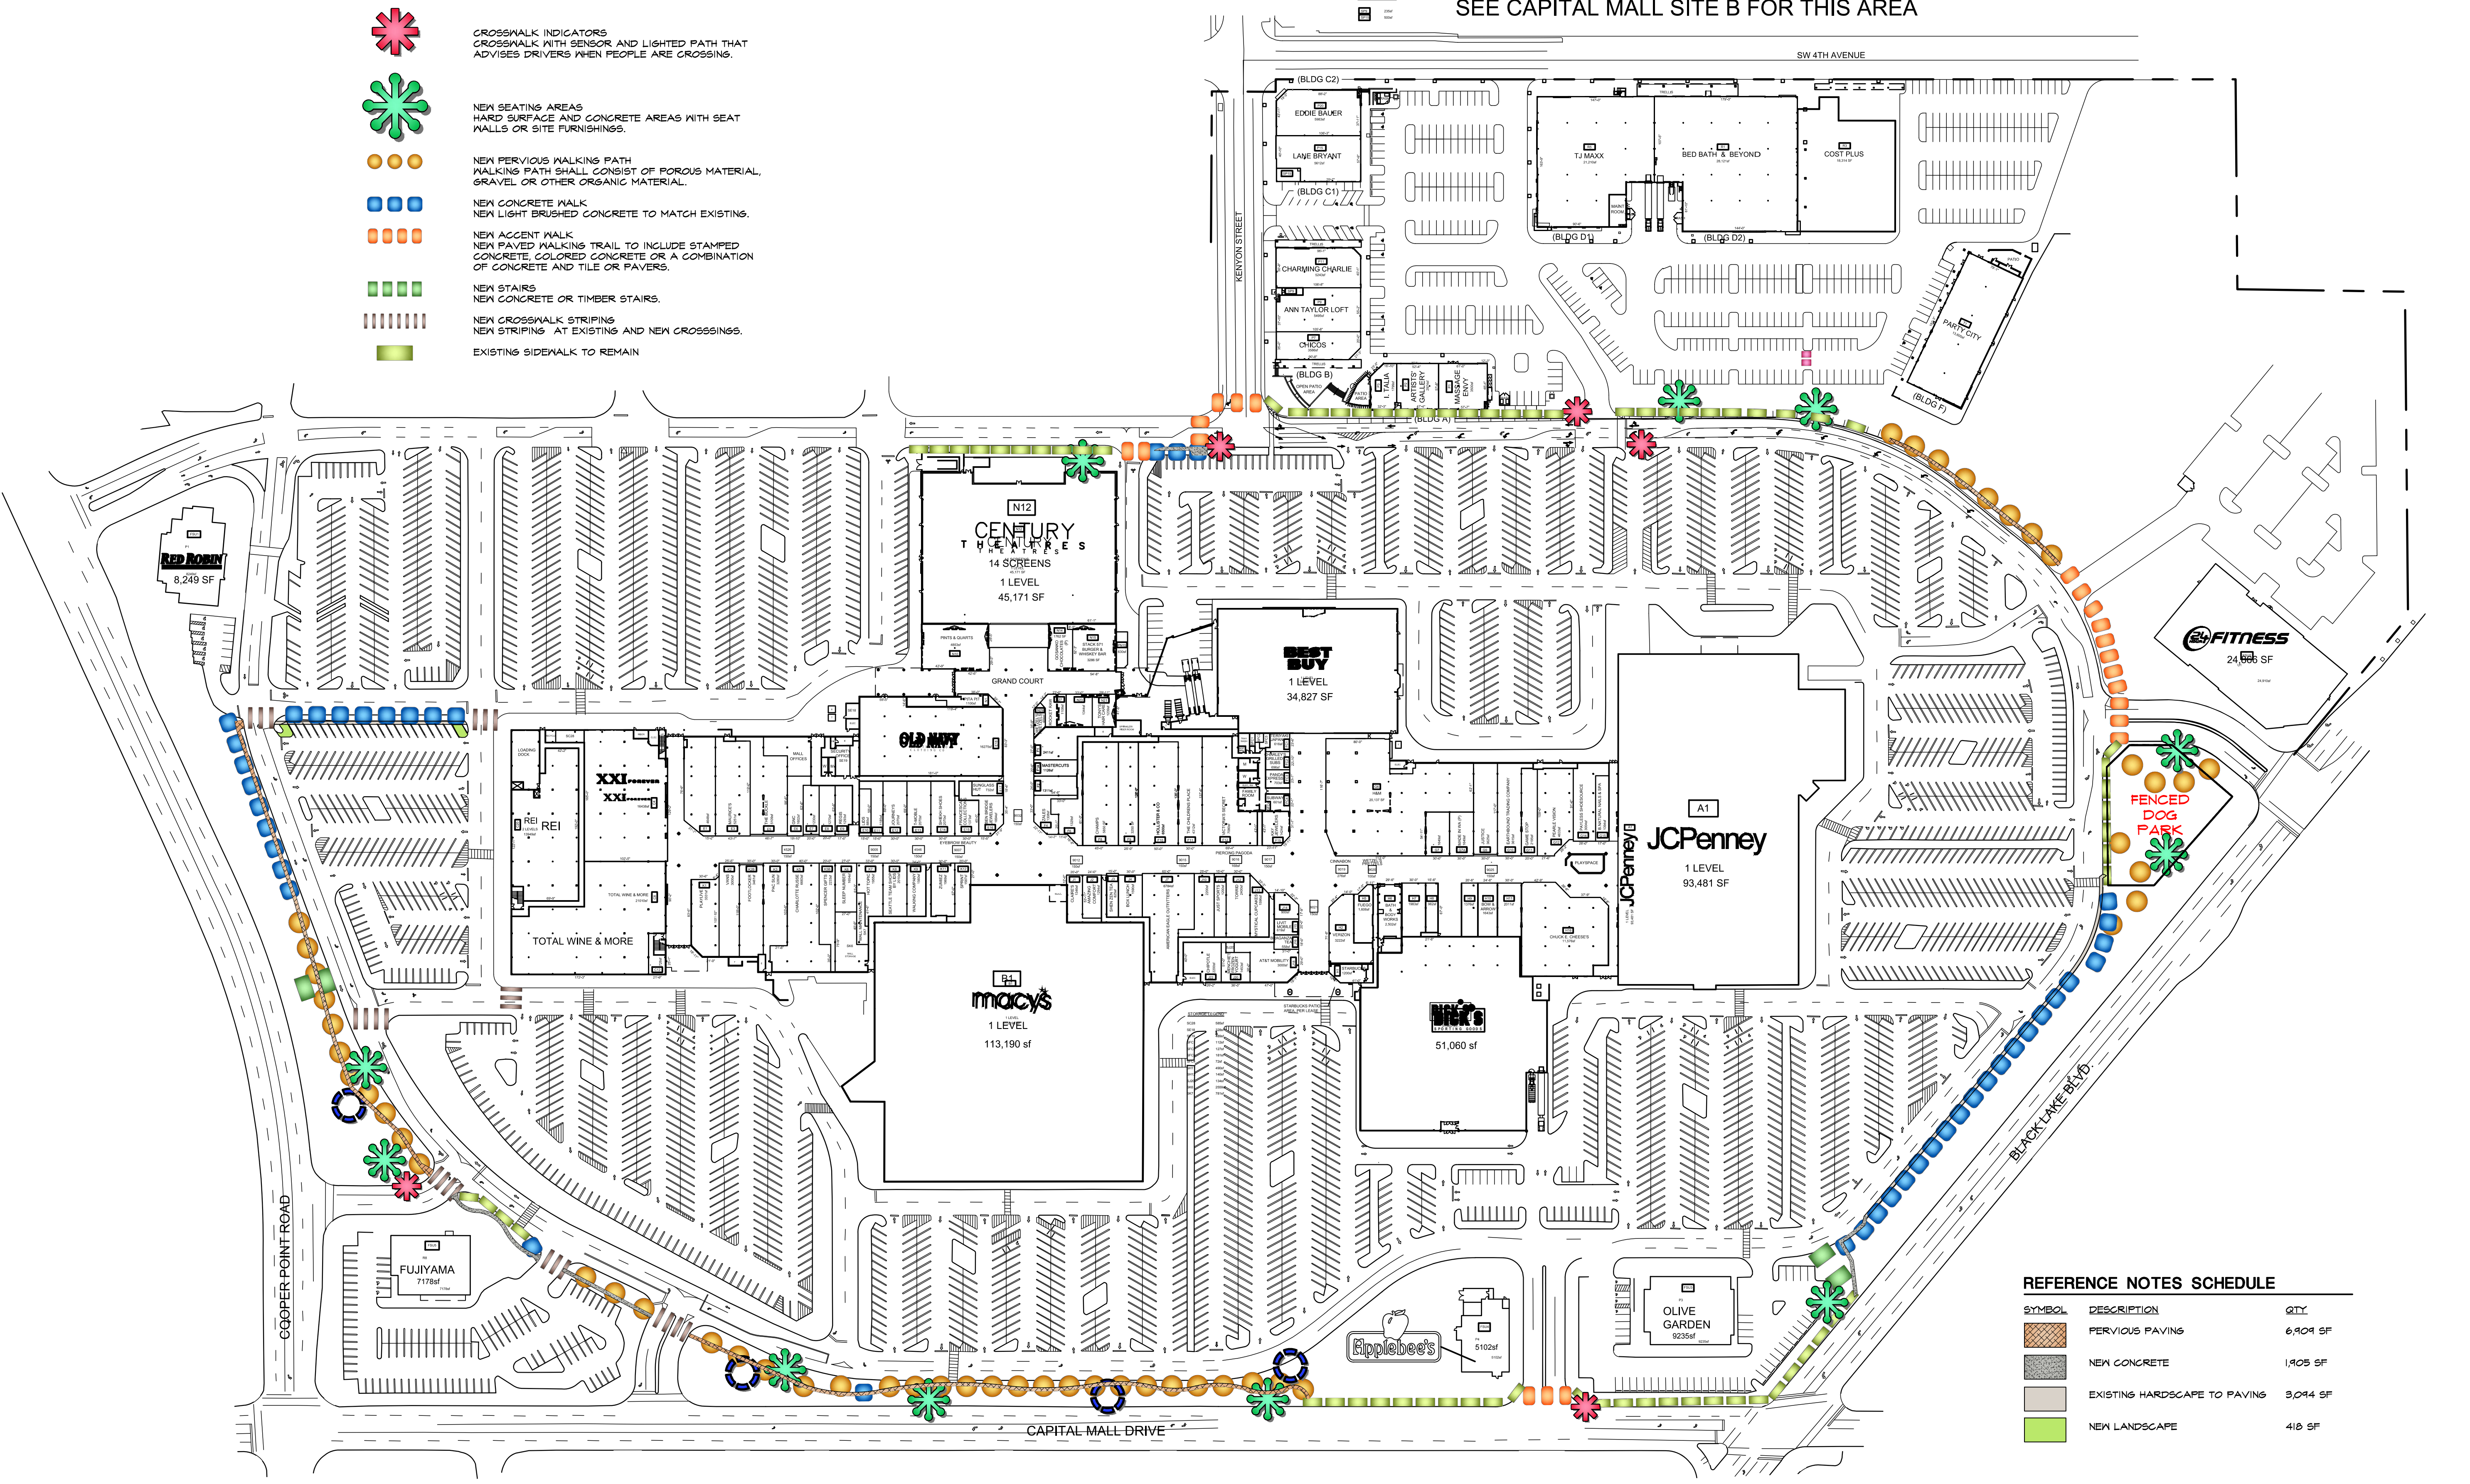

| REFERENCE NOTES SCHEDULE                                                              |                              |          |
|---------------------------------------------------------------------------------------|------------------------------|----------|
| SYMBOL                                                                                | DESCRIPTION                  | QTY      |
|  | PERVIOUS PAVING              | 6,909 SF |
|  | NEW CONCRETE                 | 1,905 SF |
|  | EXISTING HARDSCAPE TO PAVING | 3,094 SF |
|  | NEW LANDSCAPE                | 418 SF   |