


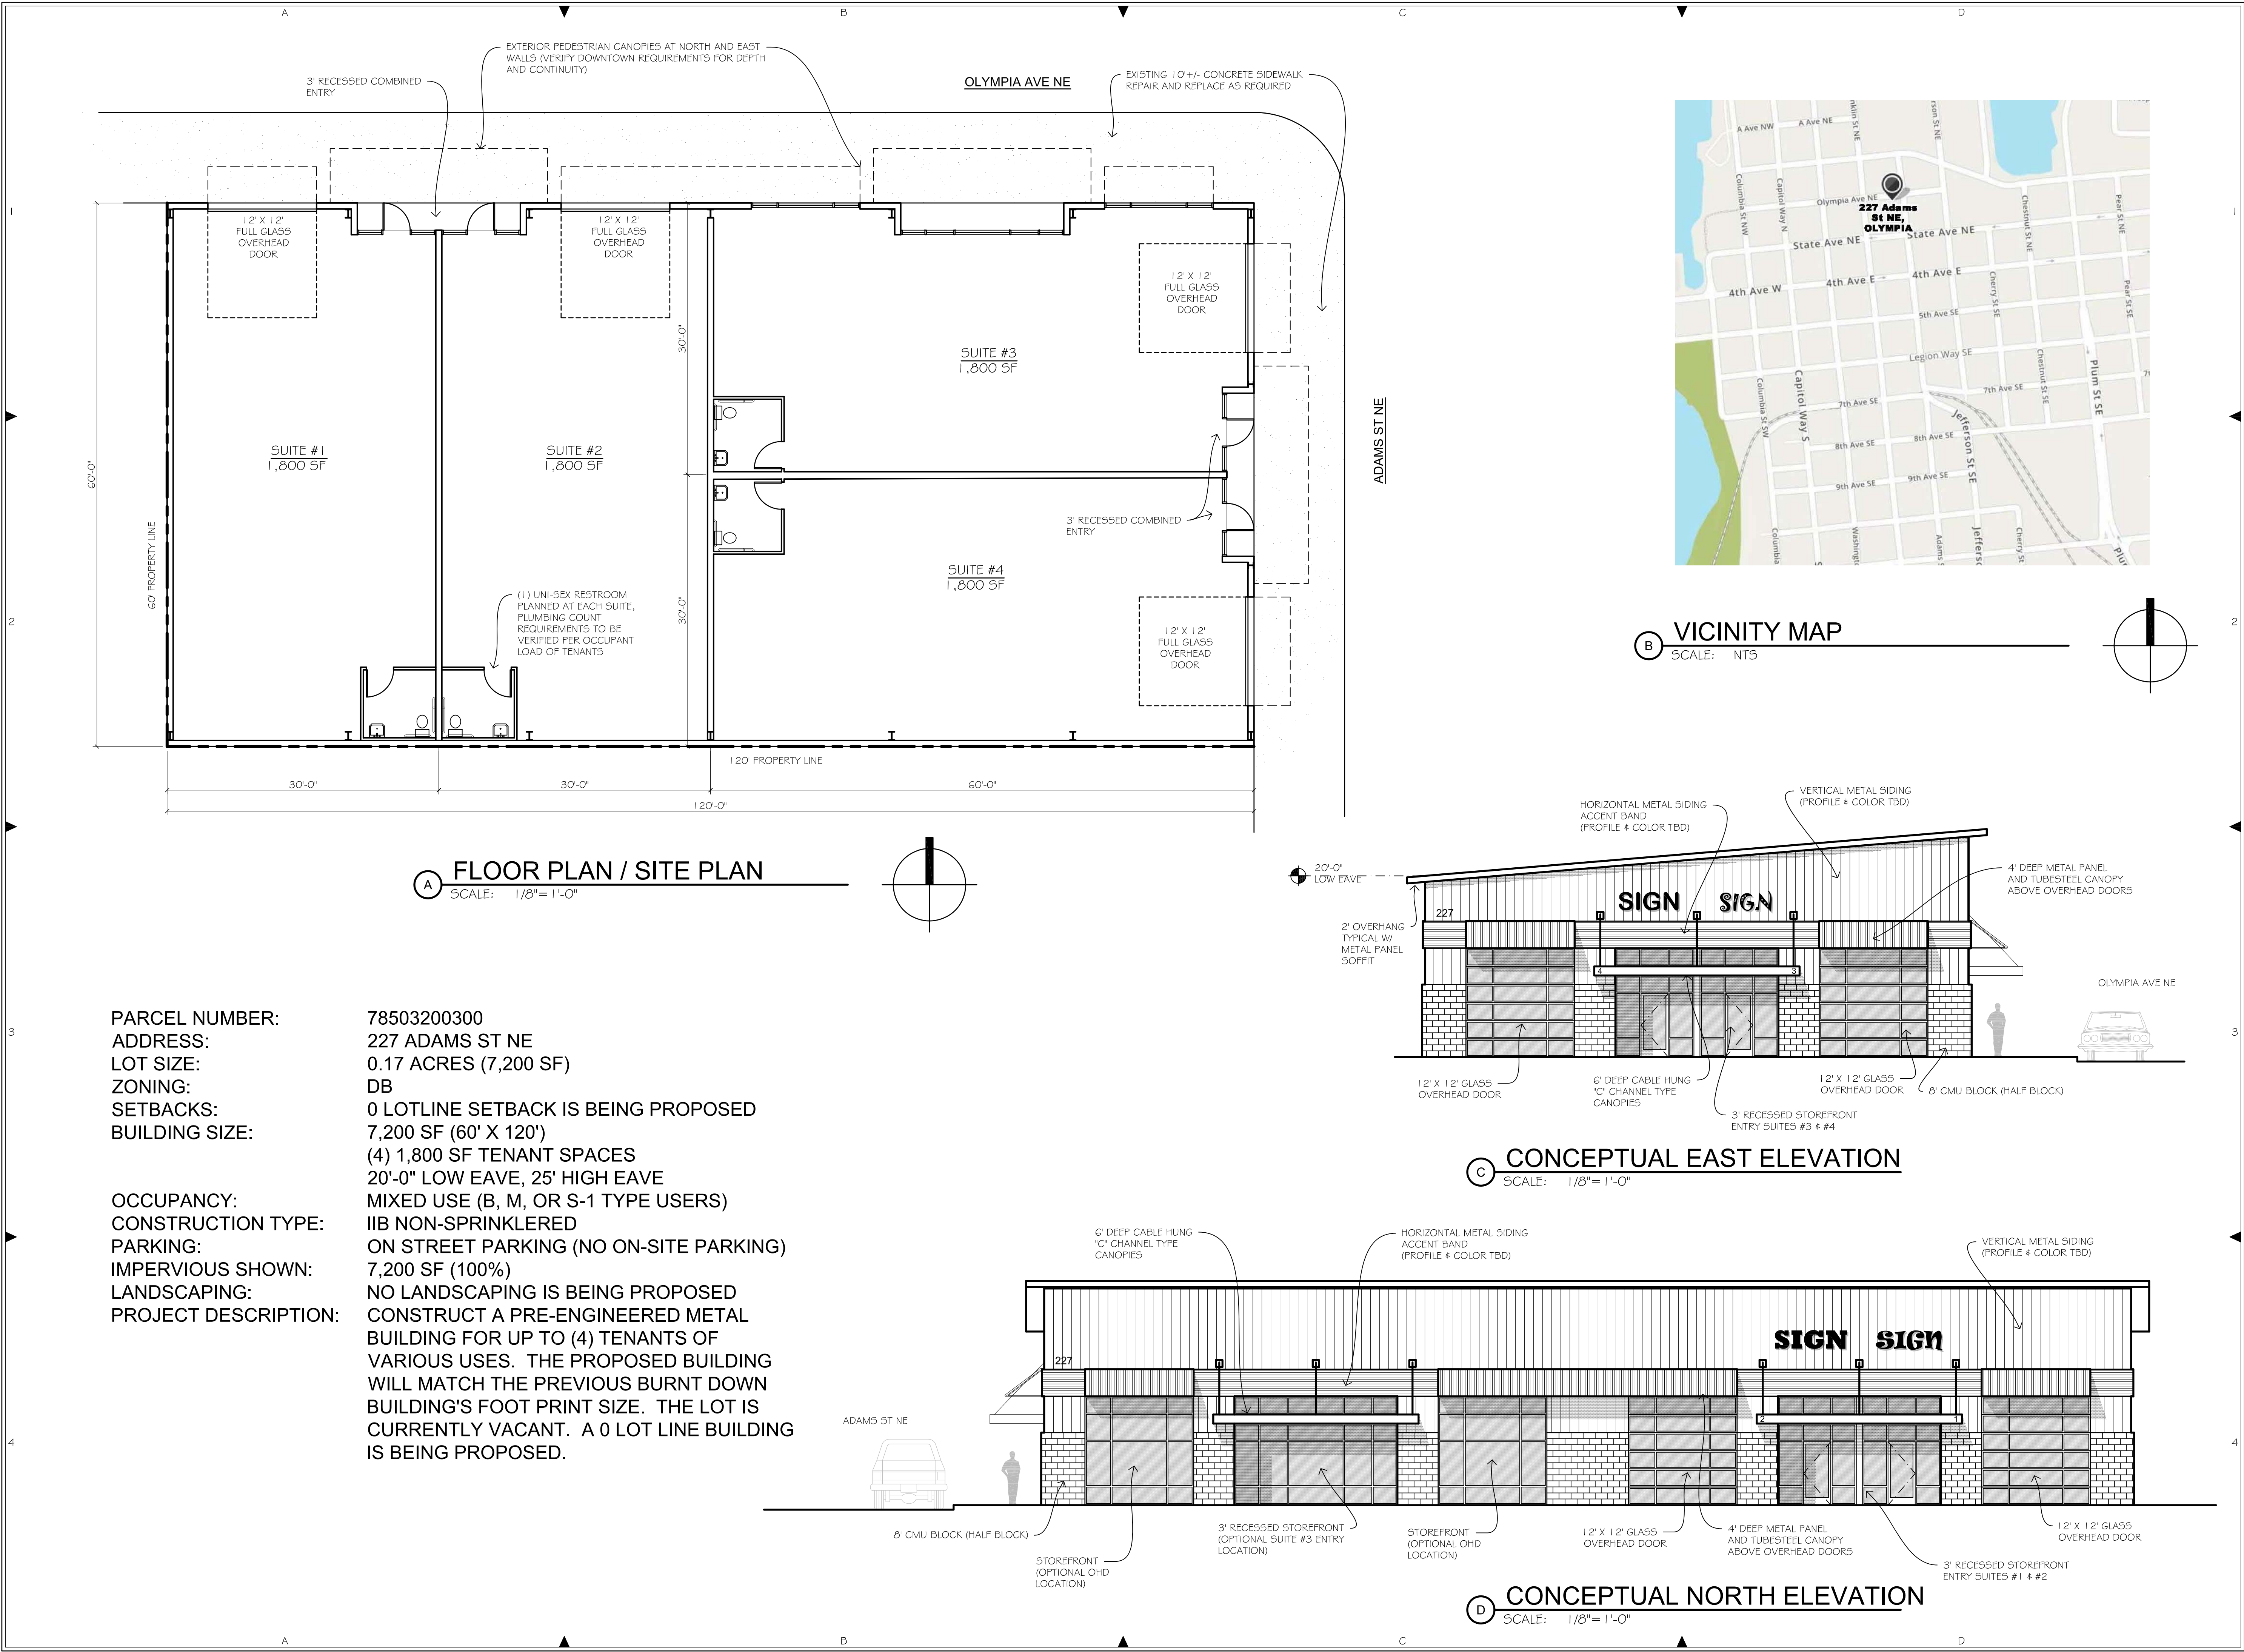

KAUFMAN
CONSTRUCTION & DEVELOPMENT, INC.
7711 MARTIN WAY E OLYMPIA, WA 98516
TEL: 360.491.5230 FAX: 360.491.5296
WWW.KAUFMANCONSTRUCTION.COM

NO.	DATE	REVISION

ADAMS ST MIXED USE BUILDING
227 ADAMS ST NE, OLYMPIA, WA 98501

PROJECT NUMBER: 10.17.19
DATE: 10.17.19
REVISION DATE:
DRAWN BY: LSH
PROJECT MANAGER: MD

THESE DRAWINGS ARE PROPERTY OF KAUFMAN CONSTRUCTION AND DEVELOPMENT. COPY OR REPRODUCTION OF THESE DOCUMENTS OR THE CONTENT IS PROTECTED BY COPYRIGHT LAW. COPIES SHALL NOT BE MADE WITHOUT WRITTEN CONSENT.

ADAMS ST MIXED USE BLDG

A1.1

PLANS / ELEVATIONS / NOTES