
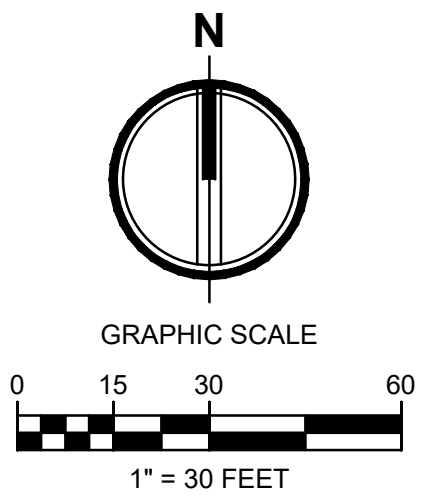


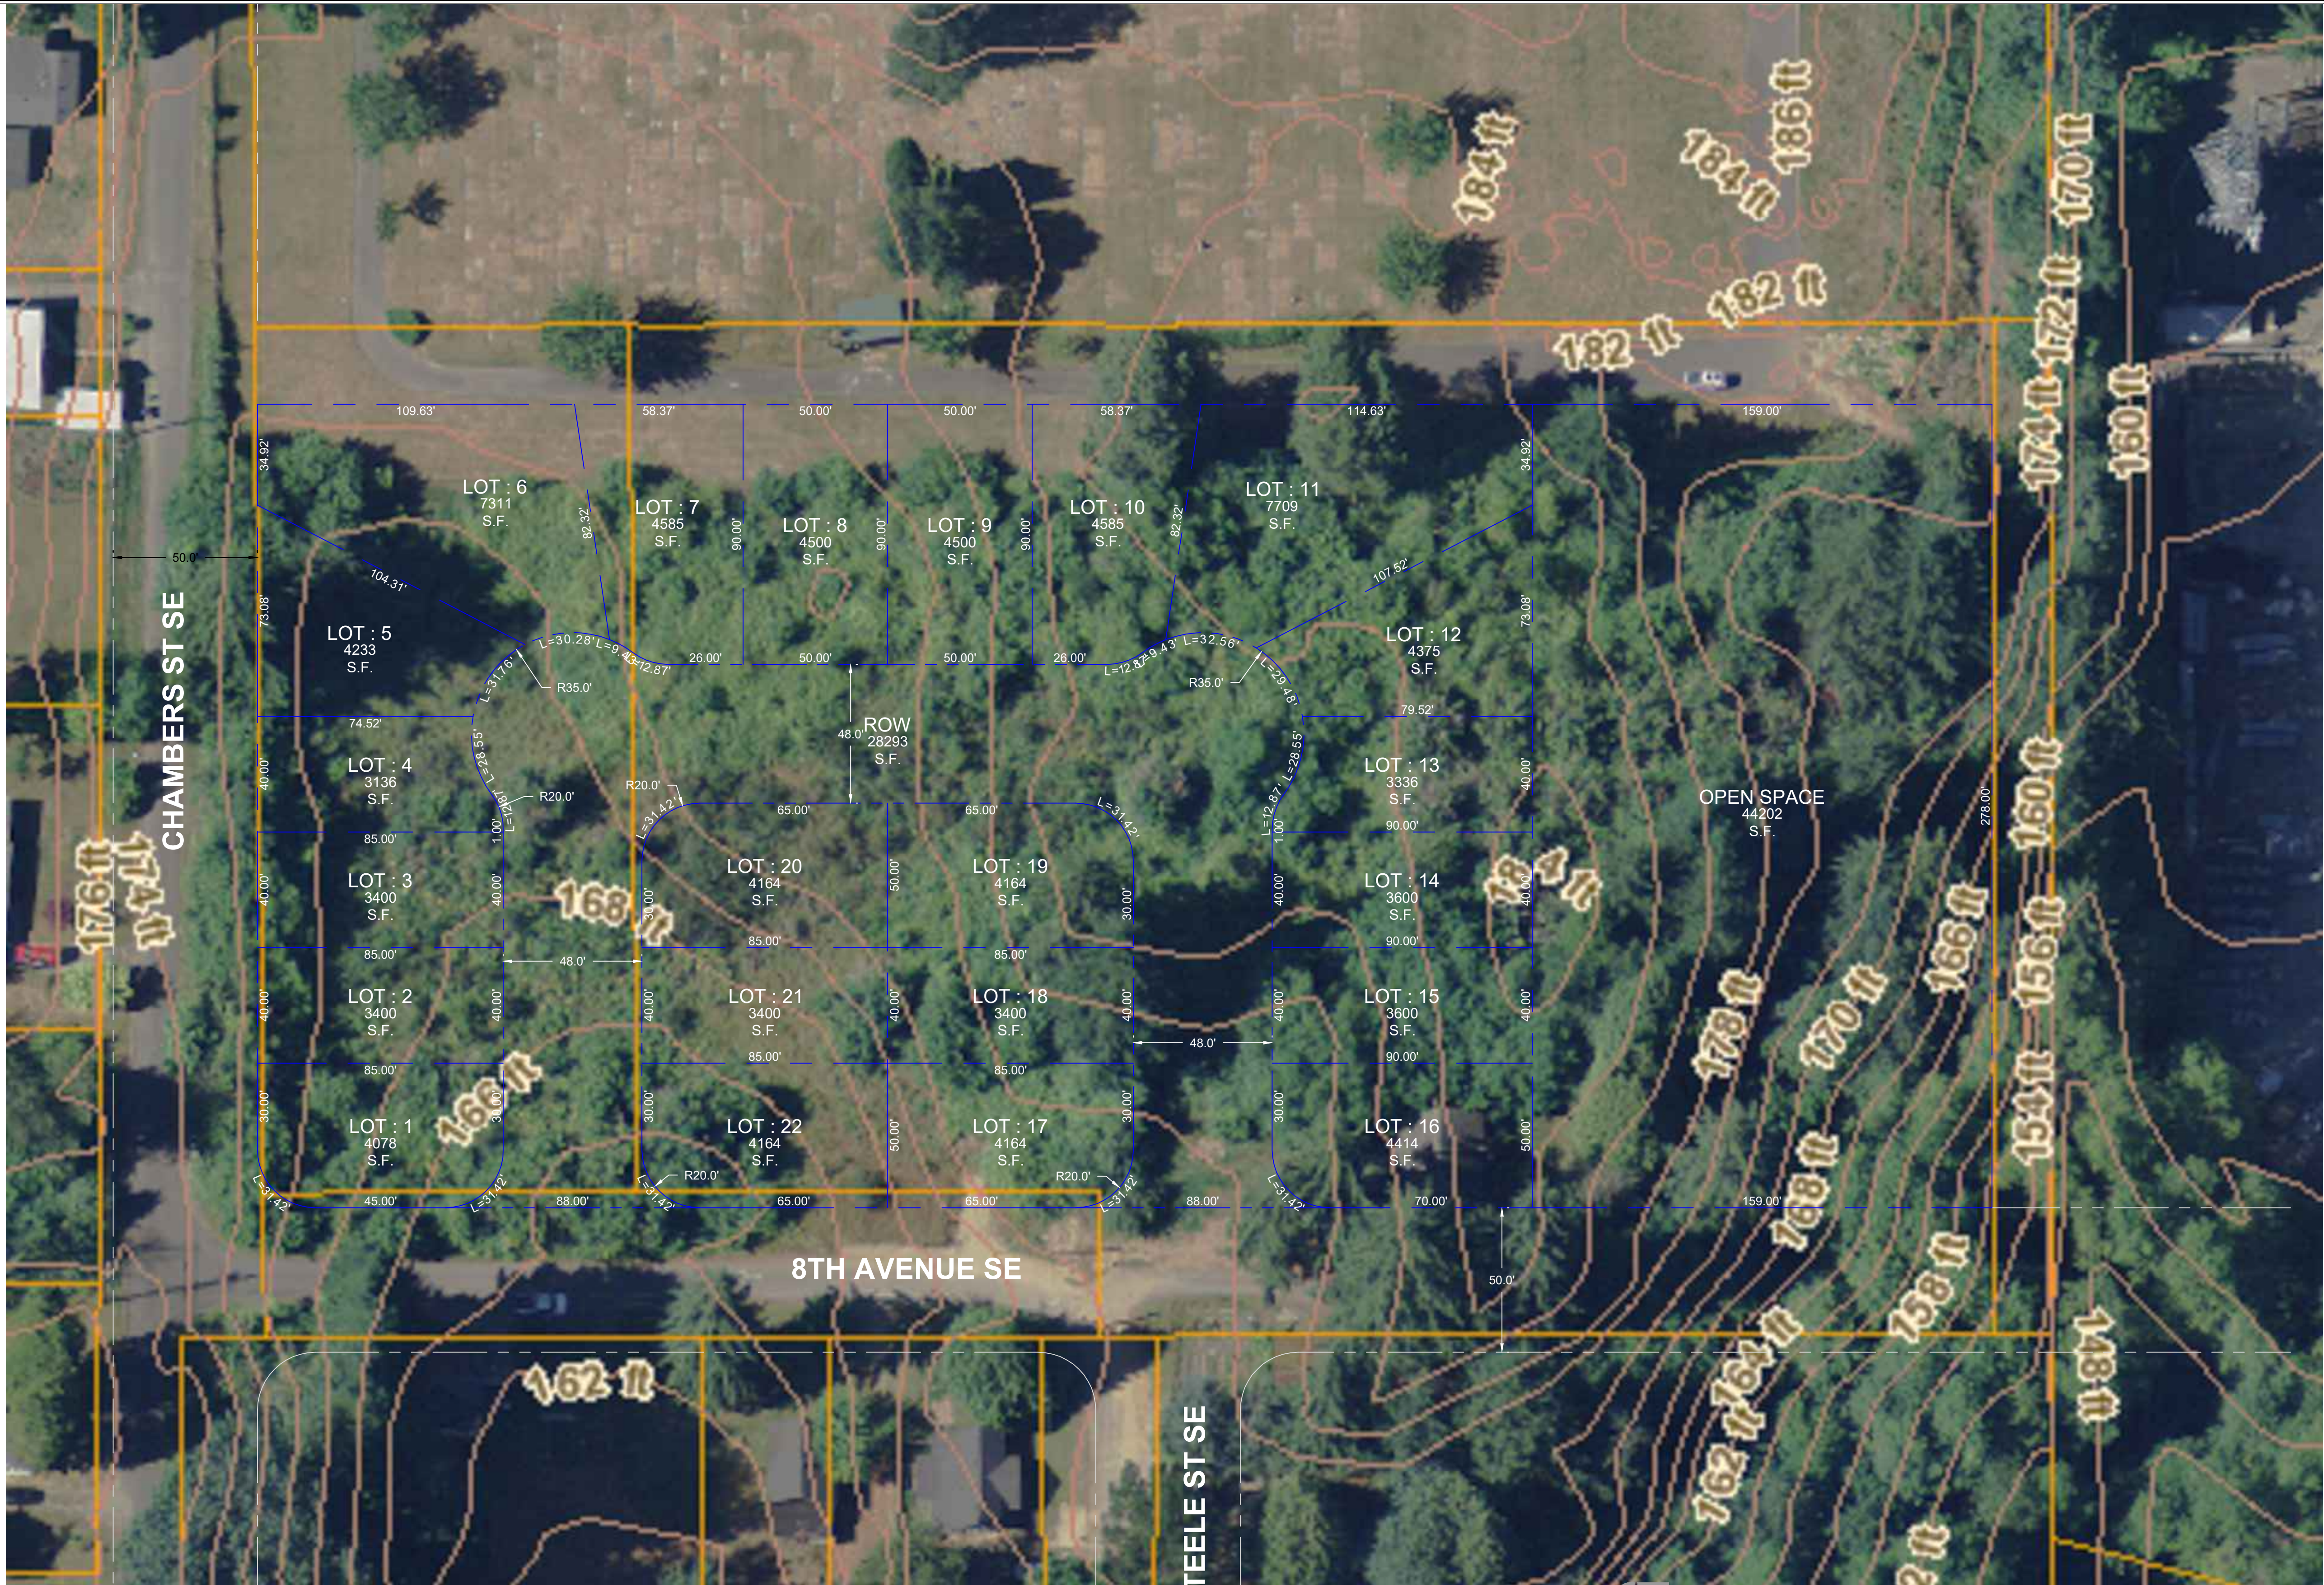

PARCELS

52900100100
52900200700
52900200900

GROSS

4.15 AC

OPEN SPACE

44,202 (1.01 AC)

OF LOTS

22



2215 North 30th Street,
Suite 300,
Tacoma, WA 98403
253.383.2422 TEL
253.383.2572 FAX

OLYMPIA 8TH AVENUE PLAT

CONCEPTUAL SITE PLAN

EX-A