

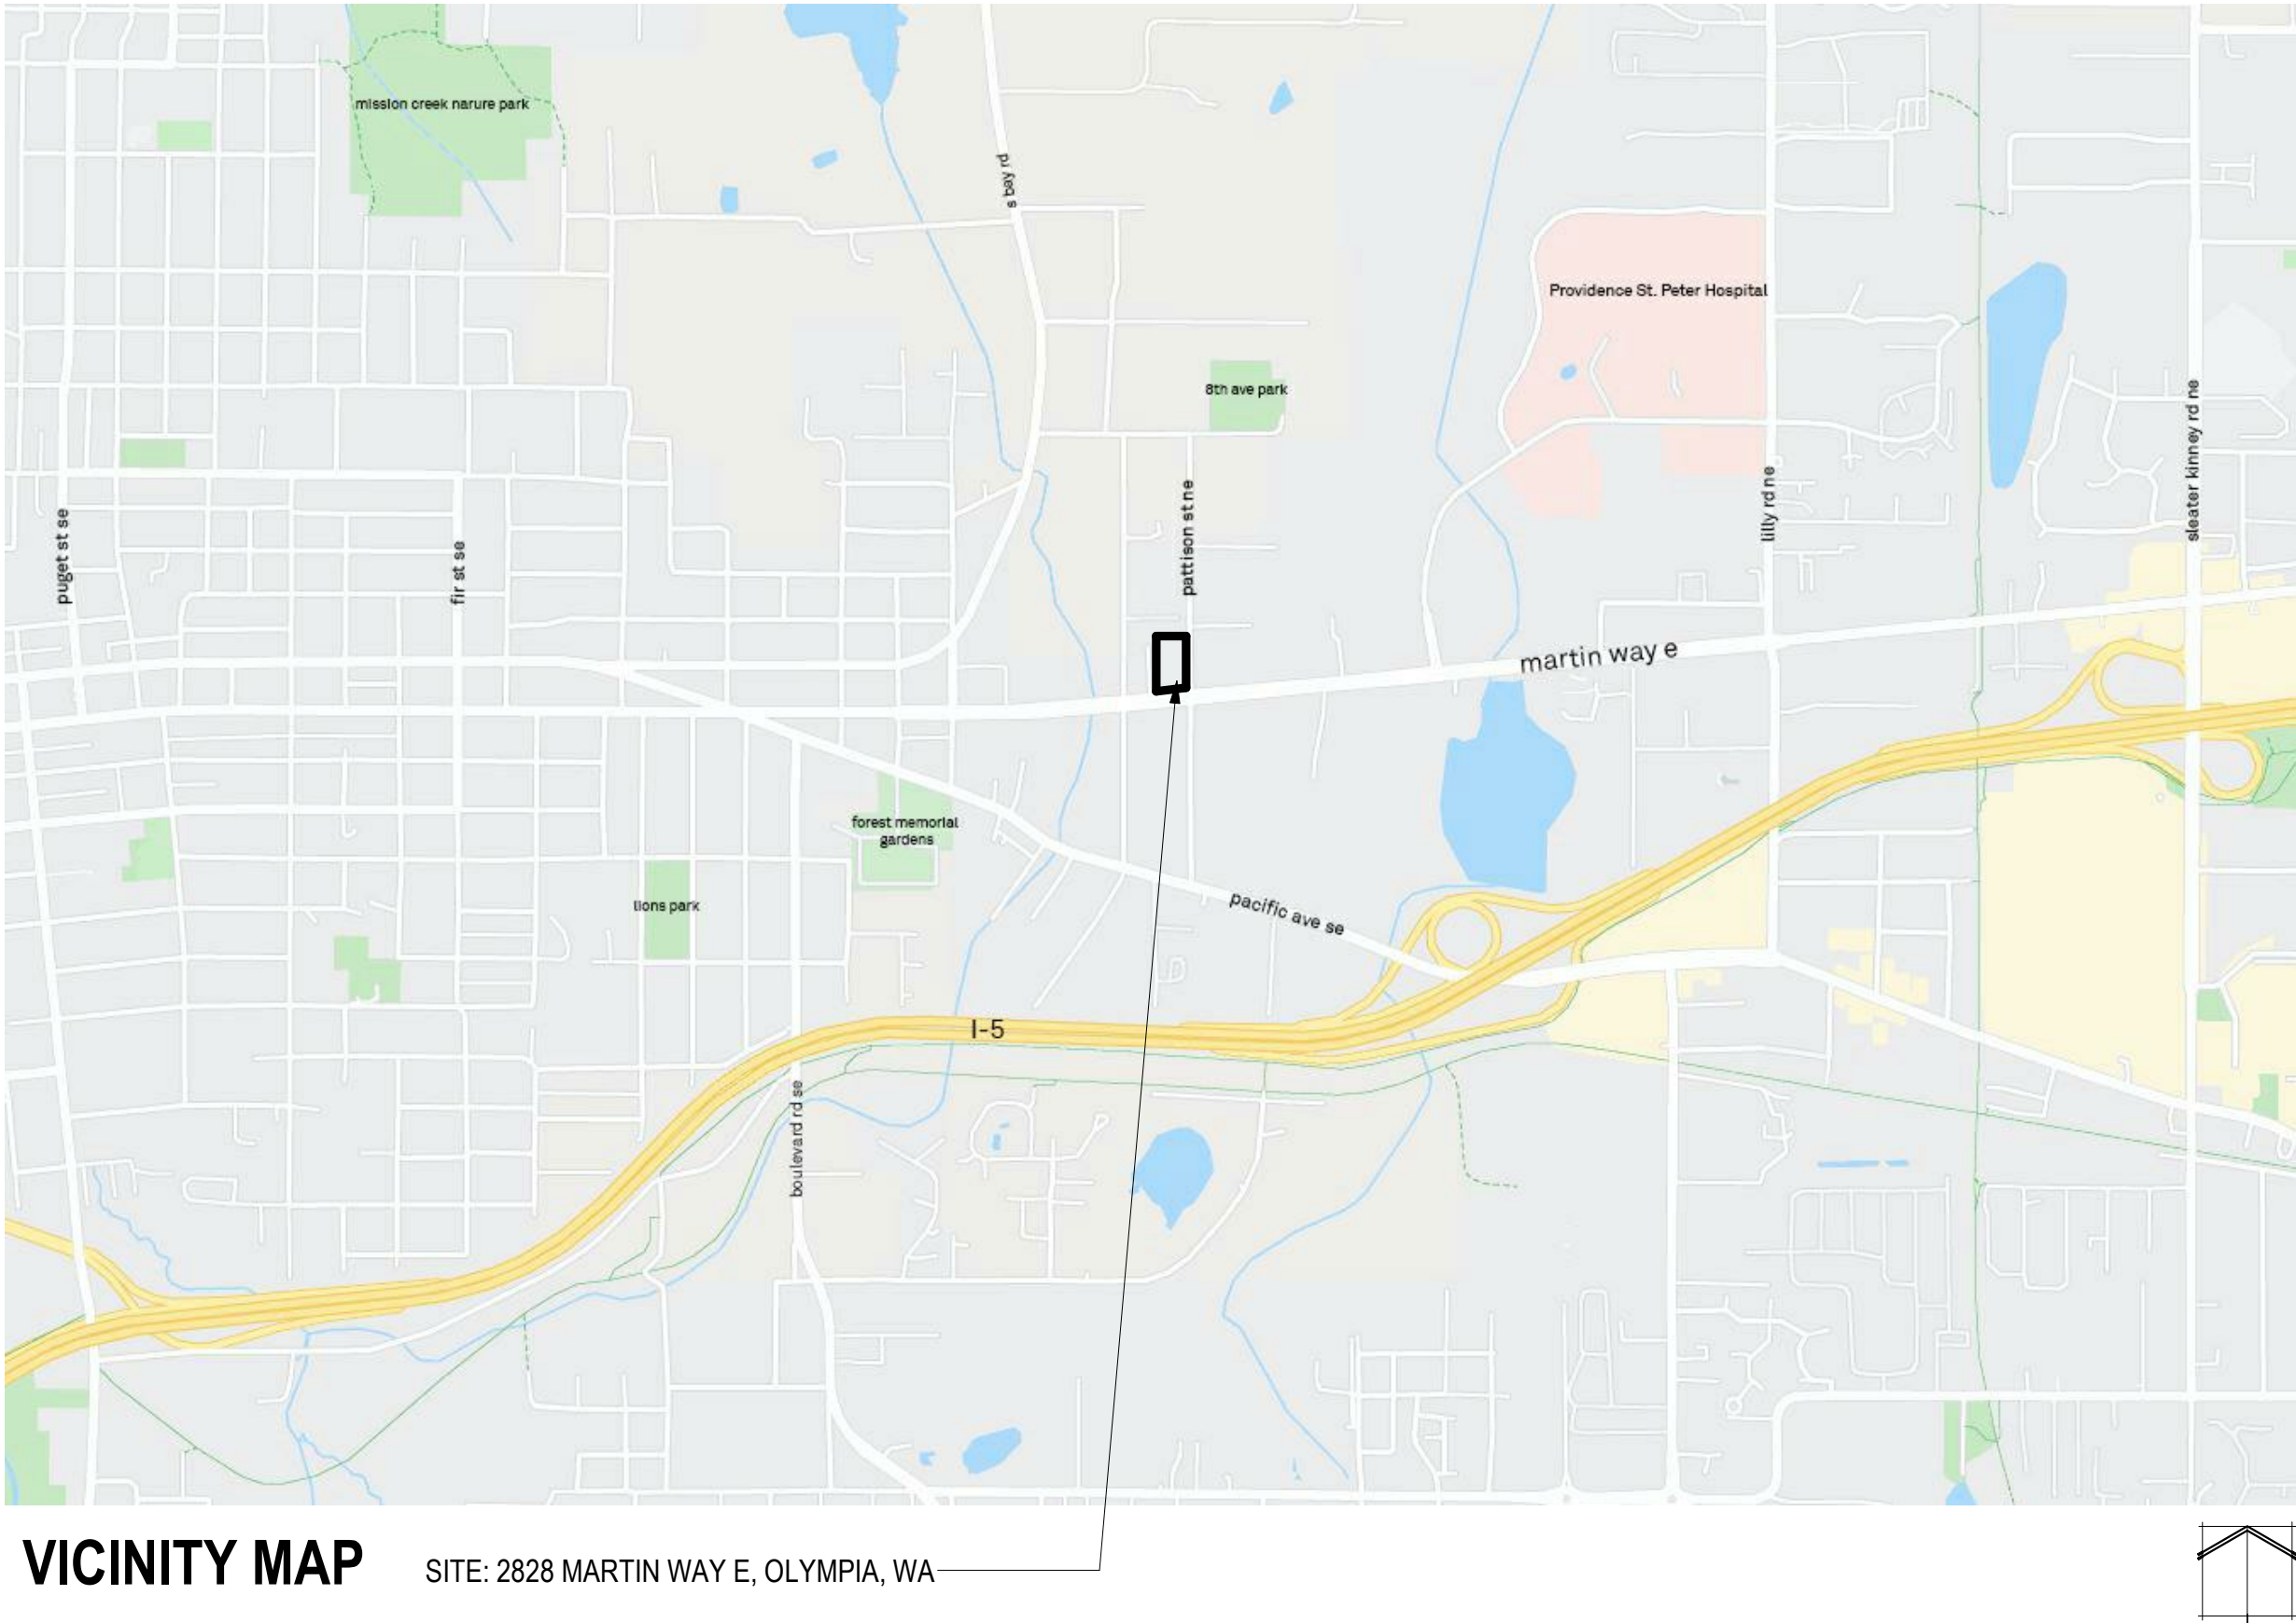


Encore Architects Disclaimer
Any information contained in these electronic files is for informational purposes only. Recipient acknowledges that the information contained herein may either be in draft form or may be revised at any time. Accordingly, Encore Architects makes no representations as to the accuracy of the information. If for any reason a conflict exists between information contained herein and the stamped, signed documents, the information on the signed documents is to be interpreted as correct. In addition, errors and discrepancies can be inadvertently introduced into electronic media by differing software versions, file transfers, or other factors. The recipient of this information shall not rely on it for any purpose other than that for which it was intended. The recipient of this information shall not copy, use or modify this information without the prior written authorization of Encore Architects.
All information contained in these electronic files is the property of Encore Architects, which expressly reserves all ownership rights including any common law, statutory or copyright. This electronic data is intended for use on the project specified, and shall not be used or relied upon in part or in whole, for any future work on the same building(s) or site(s) or for any other project. The recipient of this information shall not copy, use or modify this information without the prior written authorization of Encore Architects.
The recipient agrees to be fully and solely responsible for the use of this information, and shall not be held liable for any damages, losses, damages, penalties or costs (including attorney's fees and defense costs, whether or not a suit is filed) arising out of any unauthorized use, reuse or modification of, the incompleteness, reliability, or quality of the information contained herein by the recipient or any person or entity that acquires or obtains the information hereon.
Your use of the attached electronic media, shall constitute an acceptance of the above.

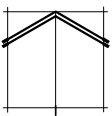

VICINITY MAP SITE: 2828 MARTIN WAY E, OLYMPIA, WA

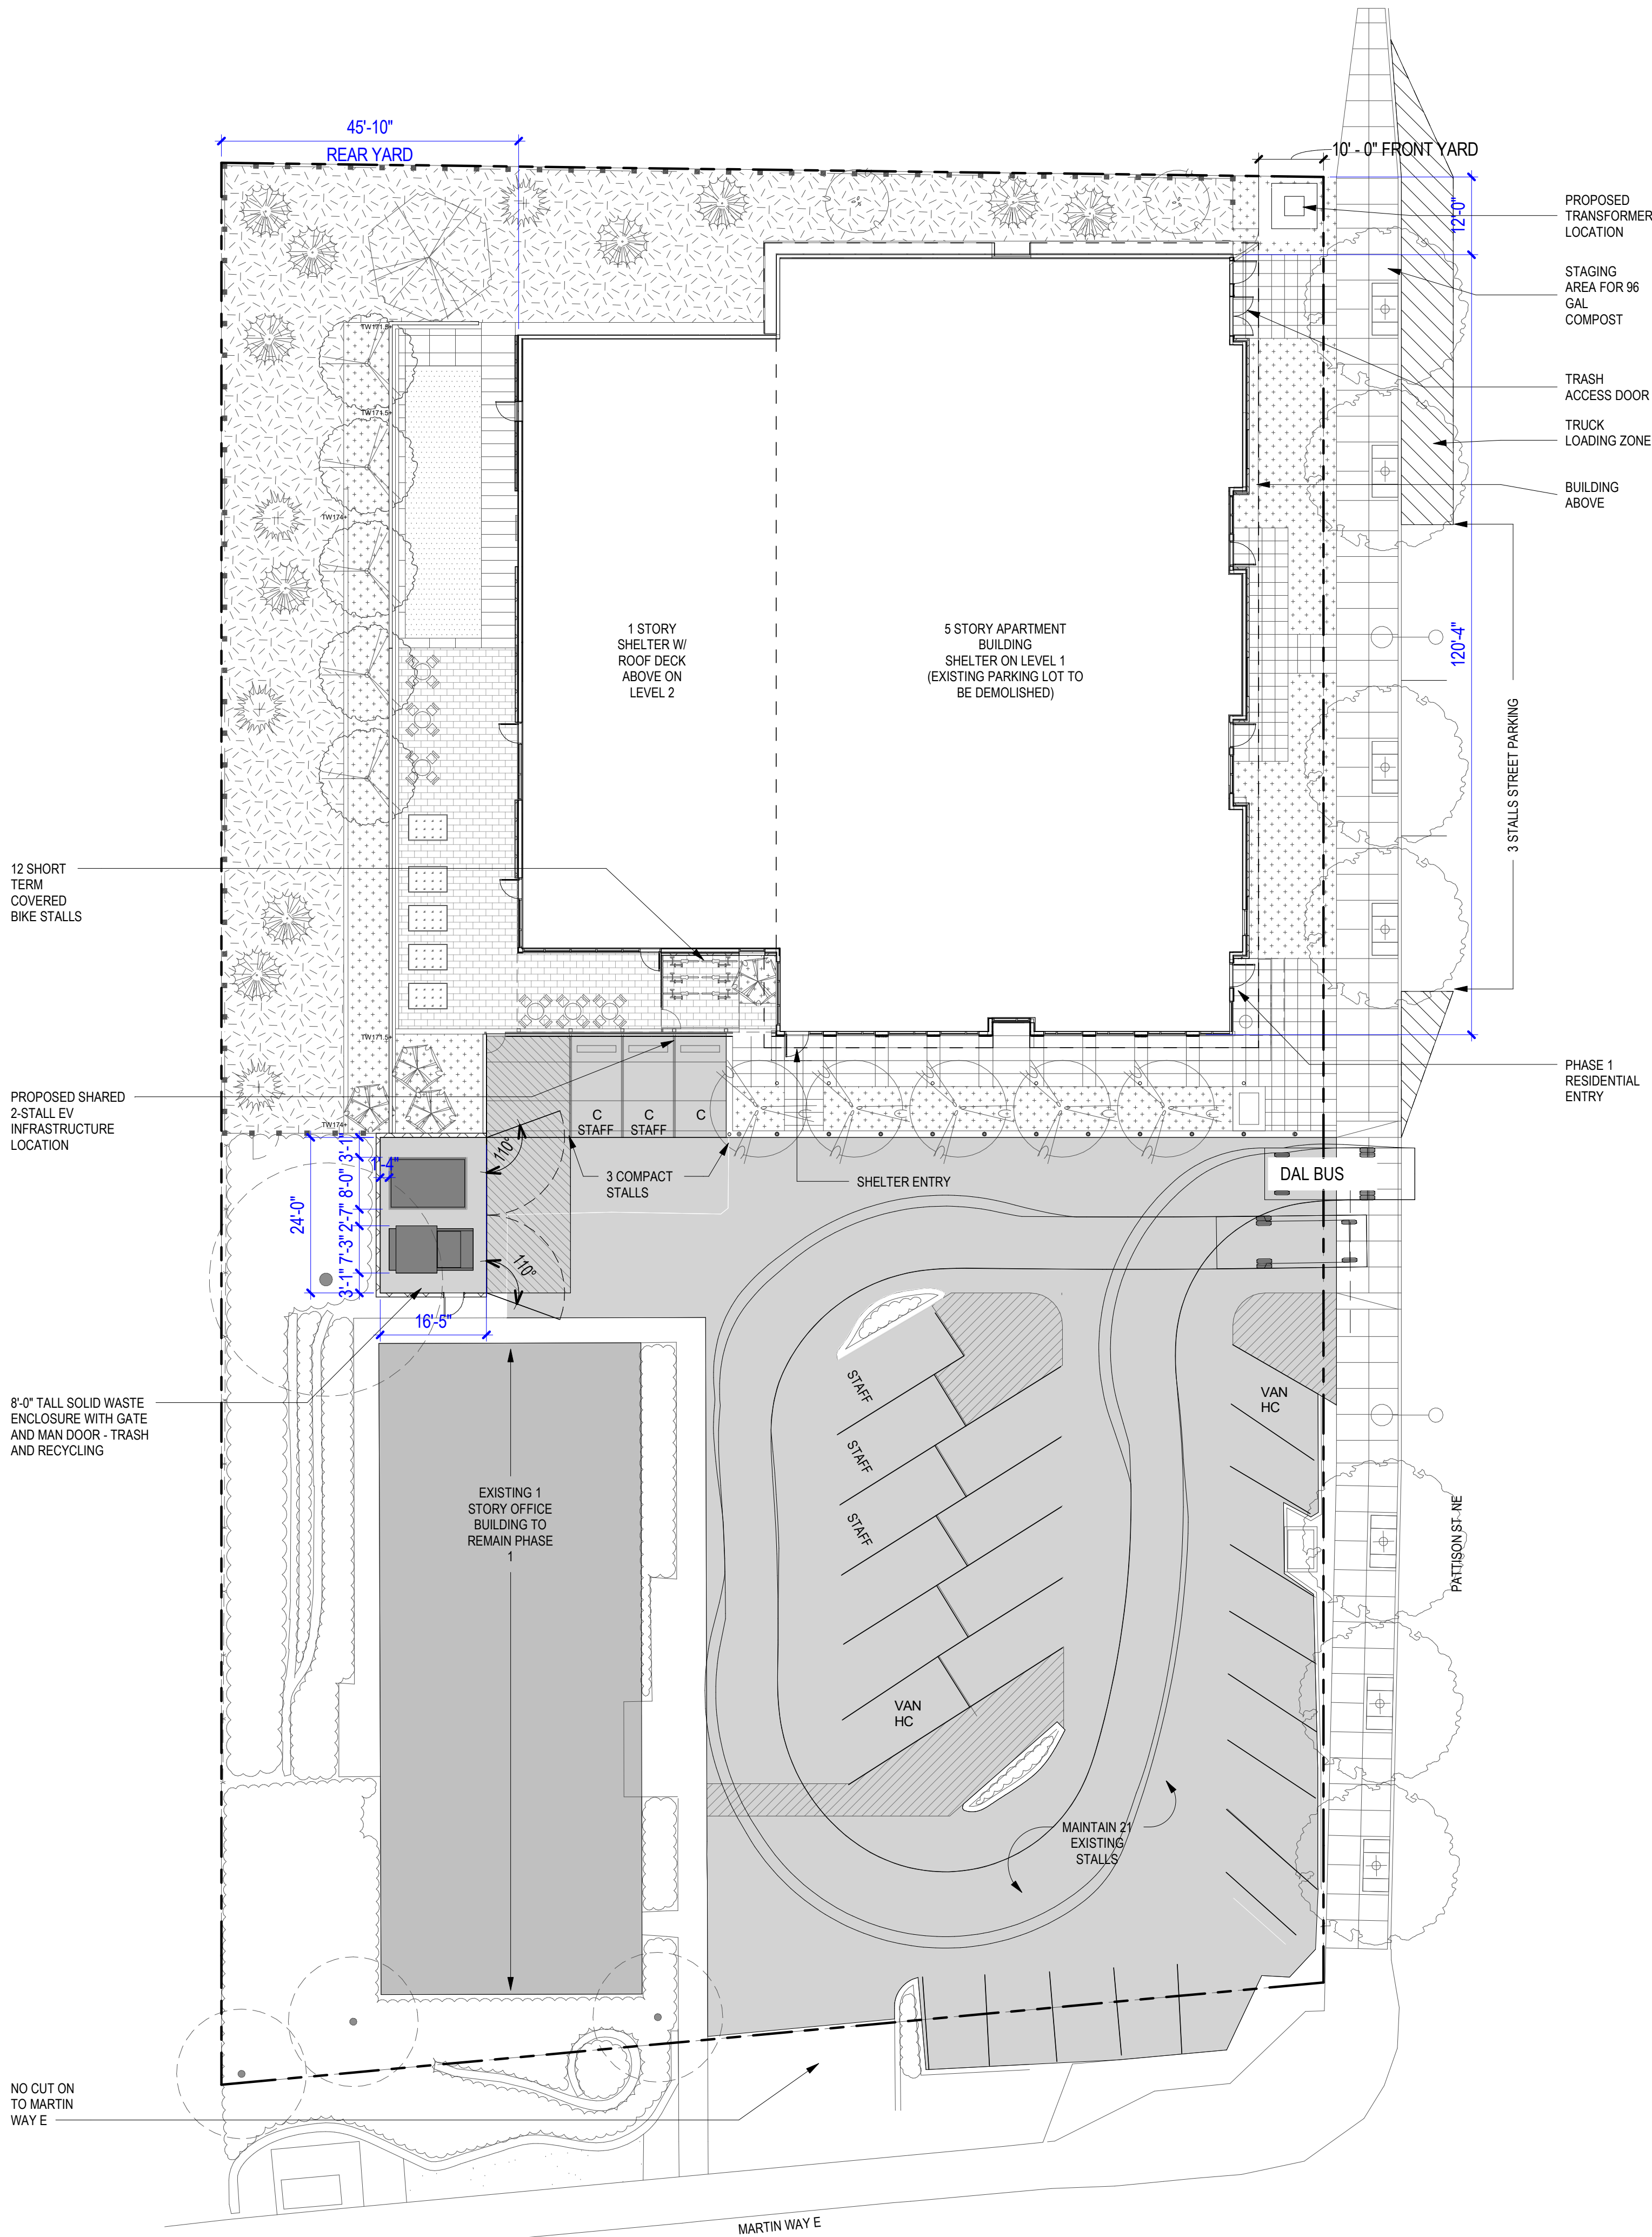

1 PRELIMINARY SITE PLAN
1/16" = 1'-0"

2828 MARTIN WAY - PHASE 1

2828 Martin Way E, Olympia,
WA
LIH/INTERFAITH WORKS

NO.	DATE	REVISION
PROJECT NO.	19115	
BUILDING DEPT PROJECT NO.		
CHECKED	PROJECT TEAM MEMBER	
AH	RD, AH, MD	
LAND USE	07/08/2020	

PRELIMINARY SITE PLAN