


- PROPOSED STRUCTURE, PARKING, ACCESS, LANDSCAPING & SETBACKS
- EXISTING UTILITIES

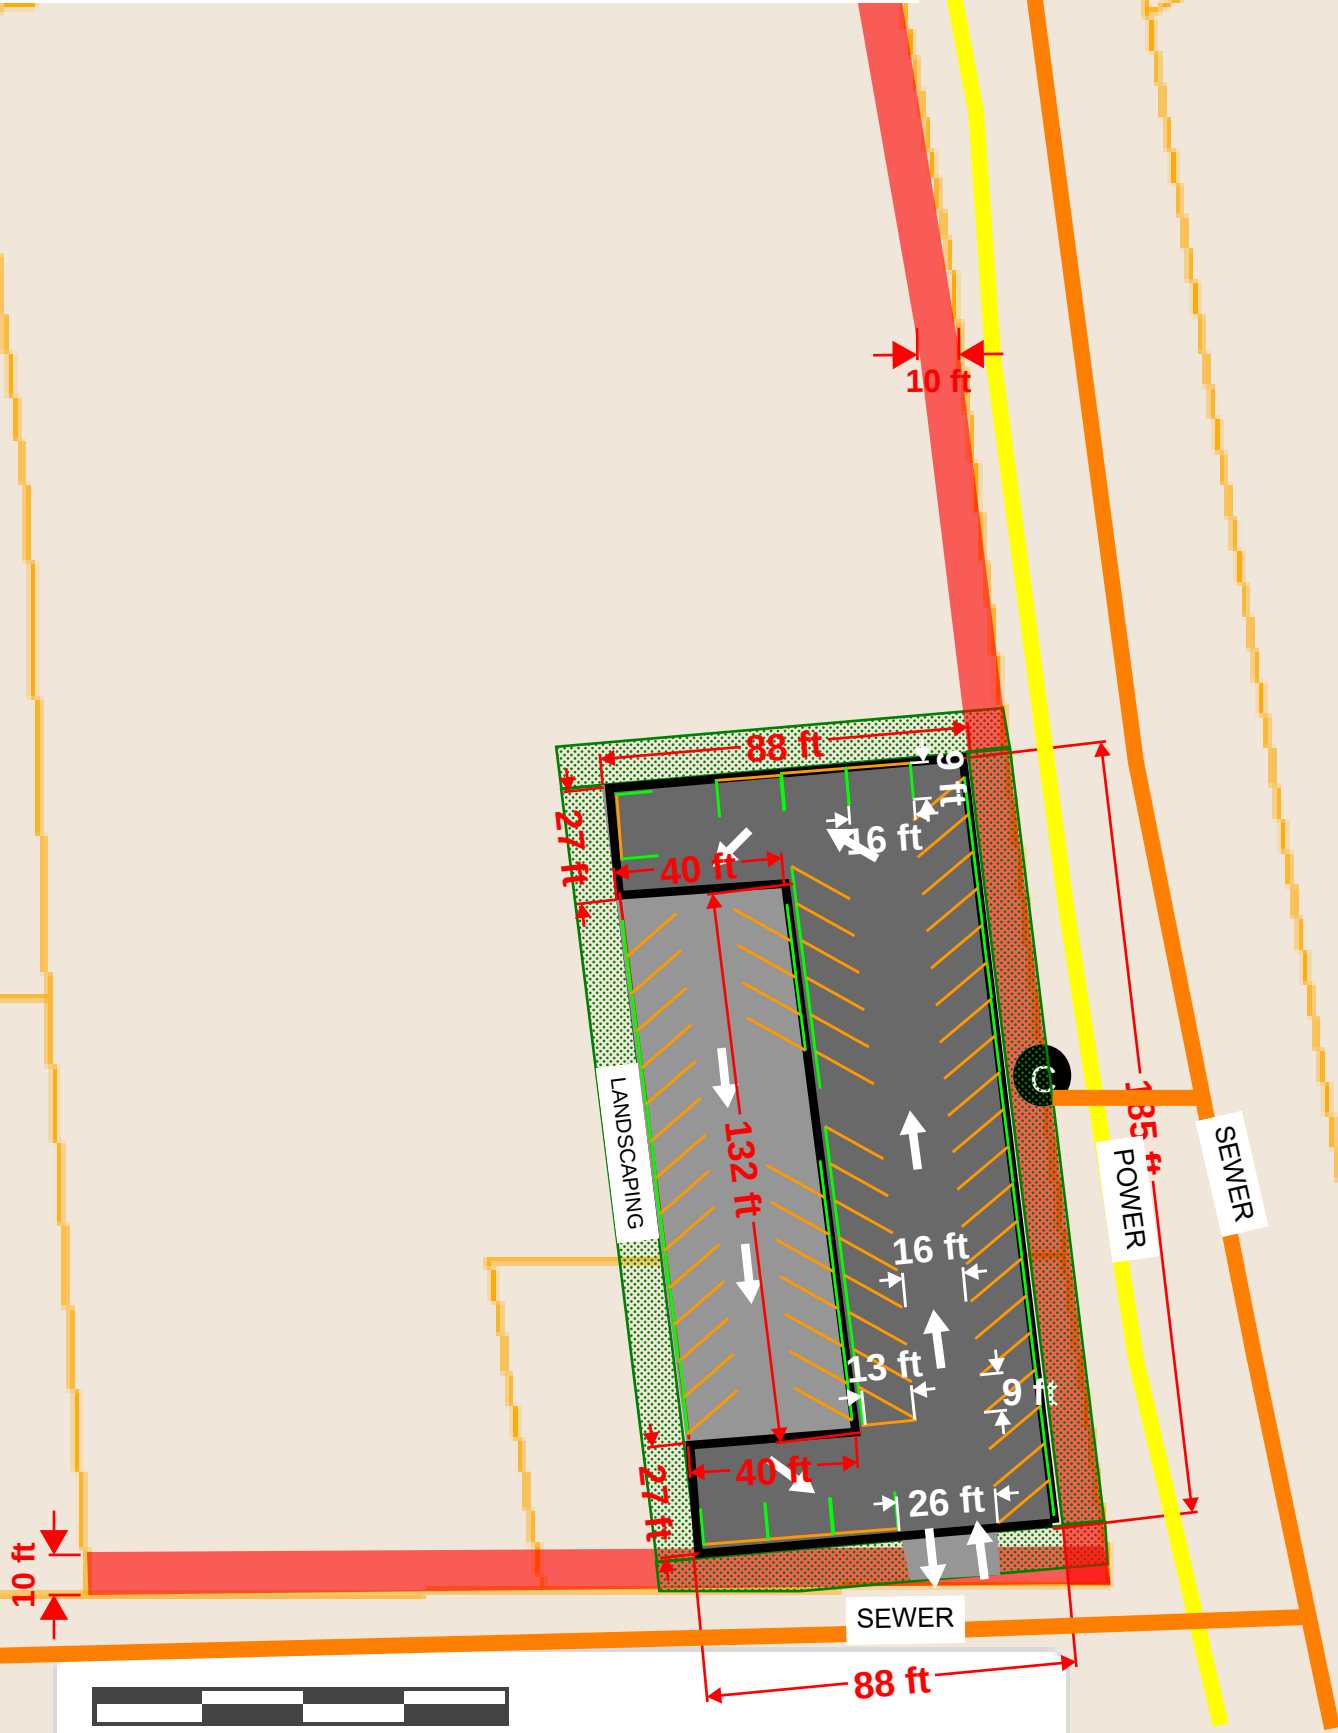

1:500


0 50 100ft

EXISTING UTILITIES - CONTINUED




10/13/2020, 9:01:16 AM

Parcel Fabric Polygons	ssManhole	Ball	ssSTEPSystemTank	ssScada	Active
Parcel_Lines	No	Butterfly	ssFitting (caps/plugs)	ssTVLateralsUpstream	Capped
Road Frontage	Yes	Check	Plug	TV	Capped
Standard Boundary	ssCleanOut	Gate	Cap	TV	Vertical
Assessor Line (approximate)	ssValve	PigPort	ssPumpStation	CAP	Vertical
Address Points	AirRelease	PressureSustainingDevice	ssGrinderSystem	CAP	Capped
ssNote	Blowoff	STEPLine	ssTreatmentPlant	CAP	Capped
ssNoteArrow	BackflowControl	STEPTank	ssSTEPAlarm	TV	Capped

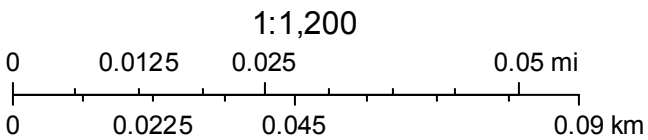

The City of Olympia and its personnel cannot assure the accuracy, completeness, reliability or suitability of this information for any particular purpose. The parcels, right-of-ways, utilities and structures depicted hereon are based on record information and aerial photos only. It is recommended the recipient and or user field verify all information prior to use. The use of this data for purposes other than those for which they were created may yield inaccurate or misleading results. The recipient may not assert any proprietary right to this information. The City of Olympia and its personnel neither accept or assume any liability or responsibility, whatsoever, for any activity involving this information with respect to lost profits, lost savings or any other consequential damages.


EXISTING 2' CONTOURS

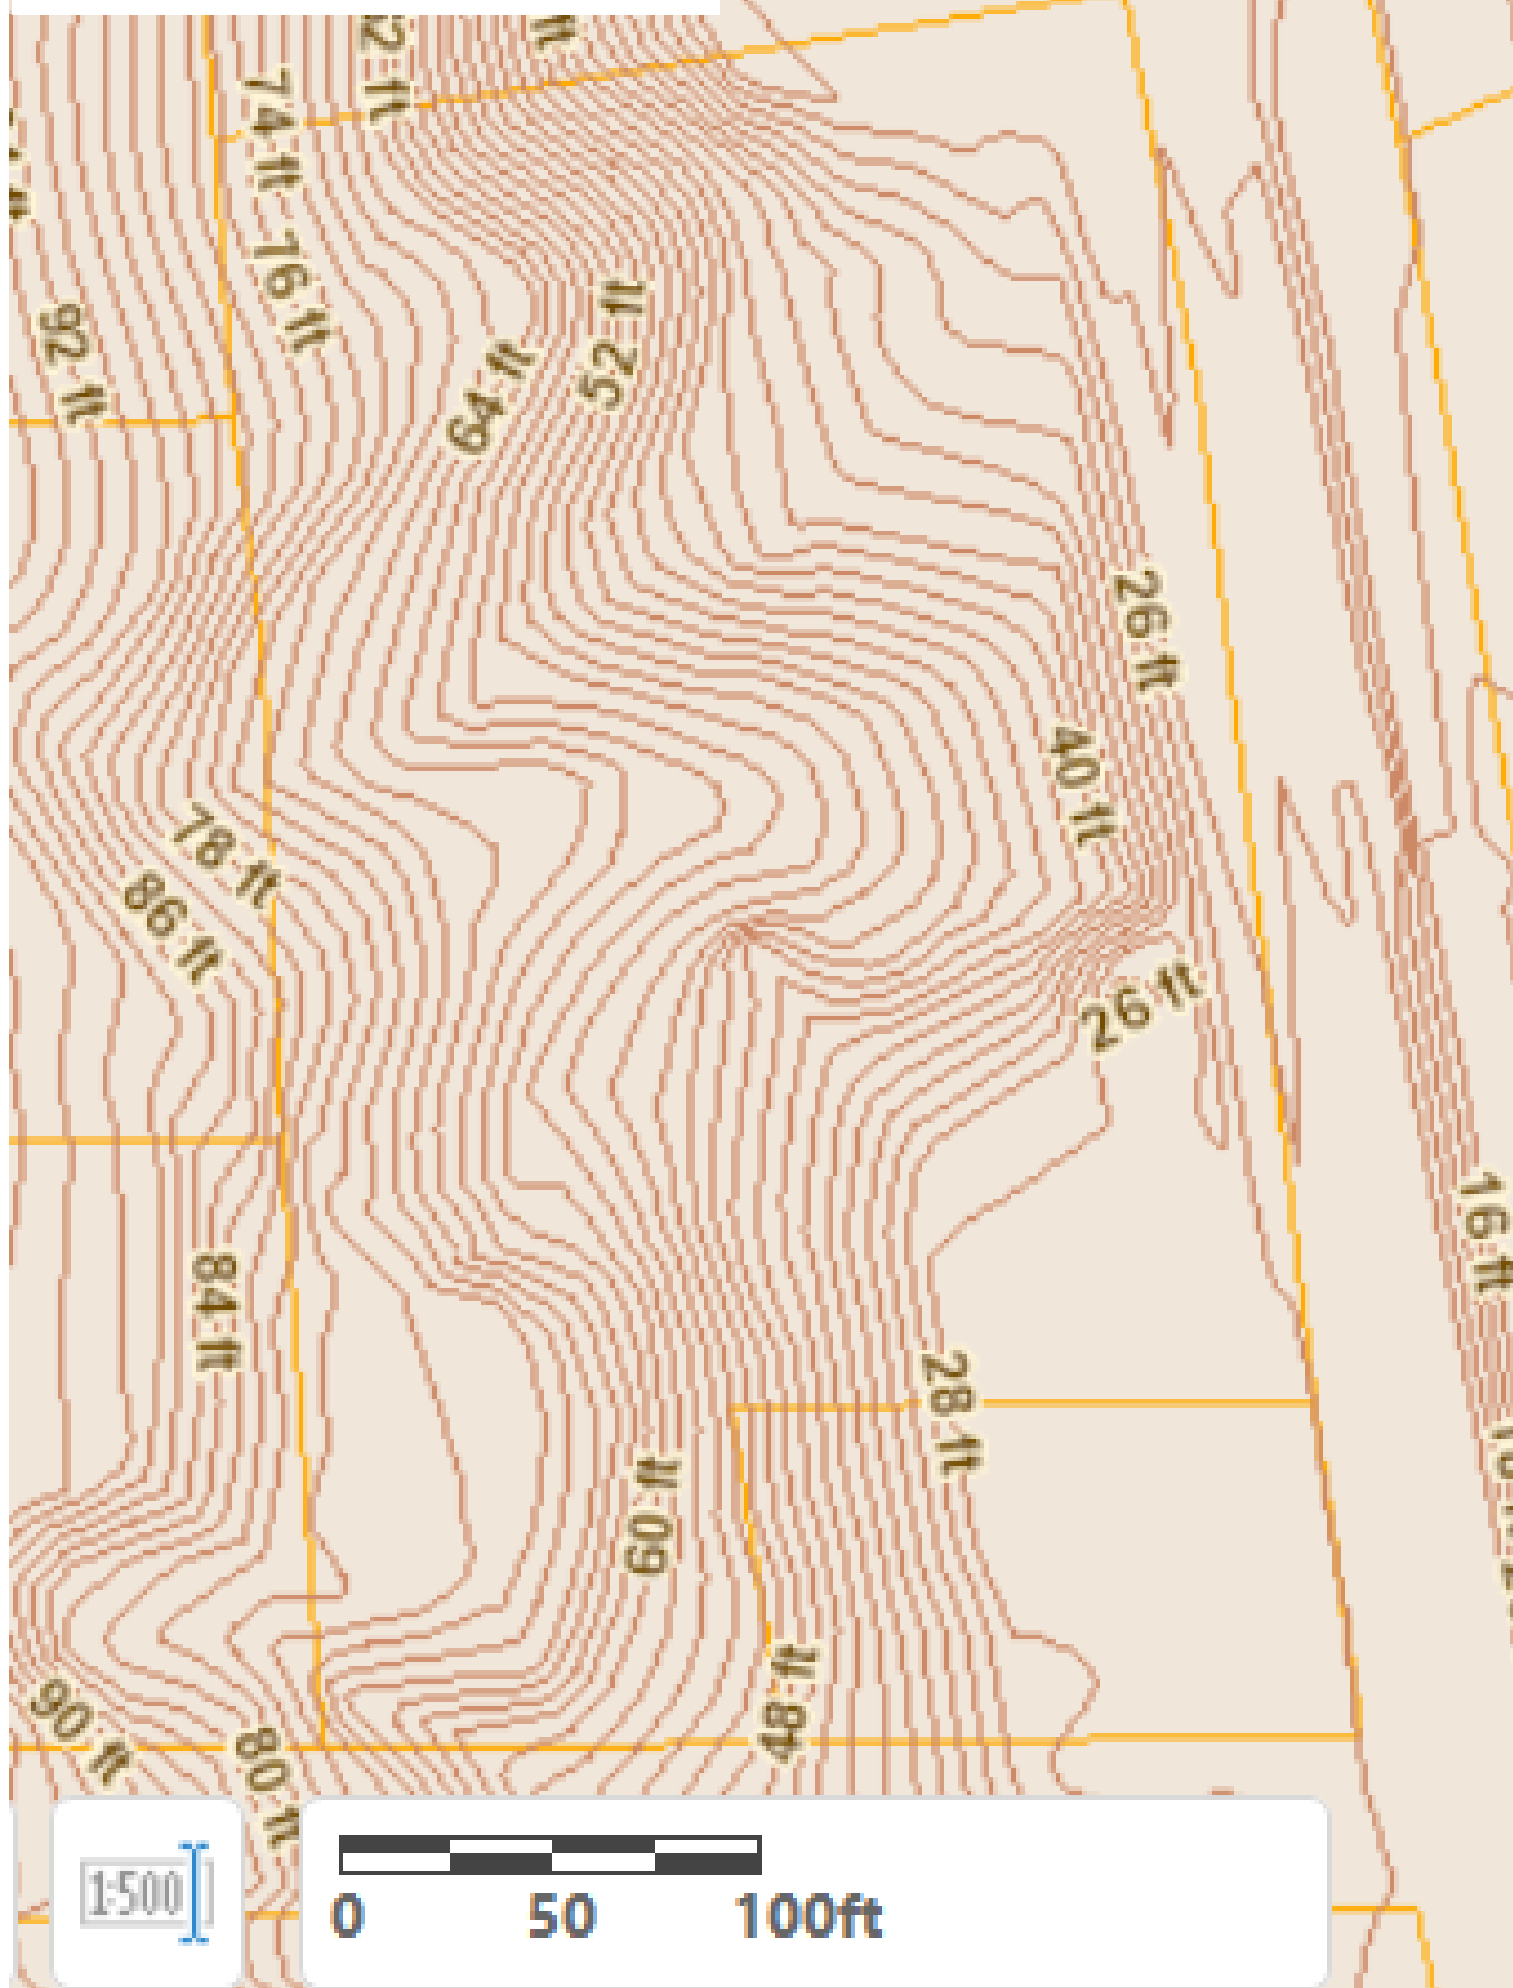


Proposed Contours




Proposed Contours

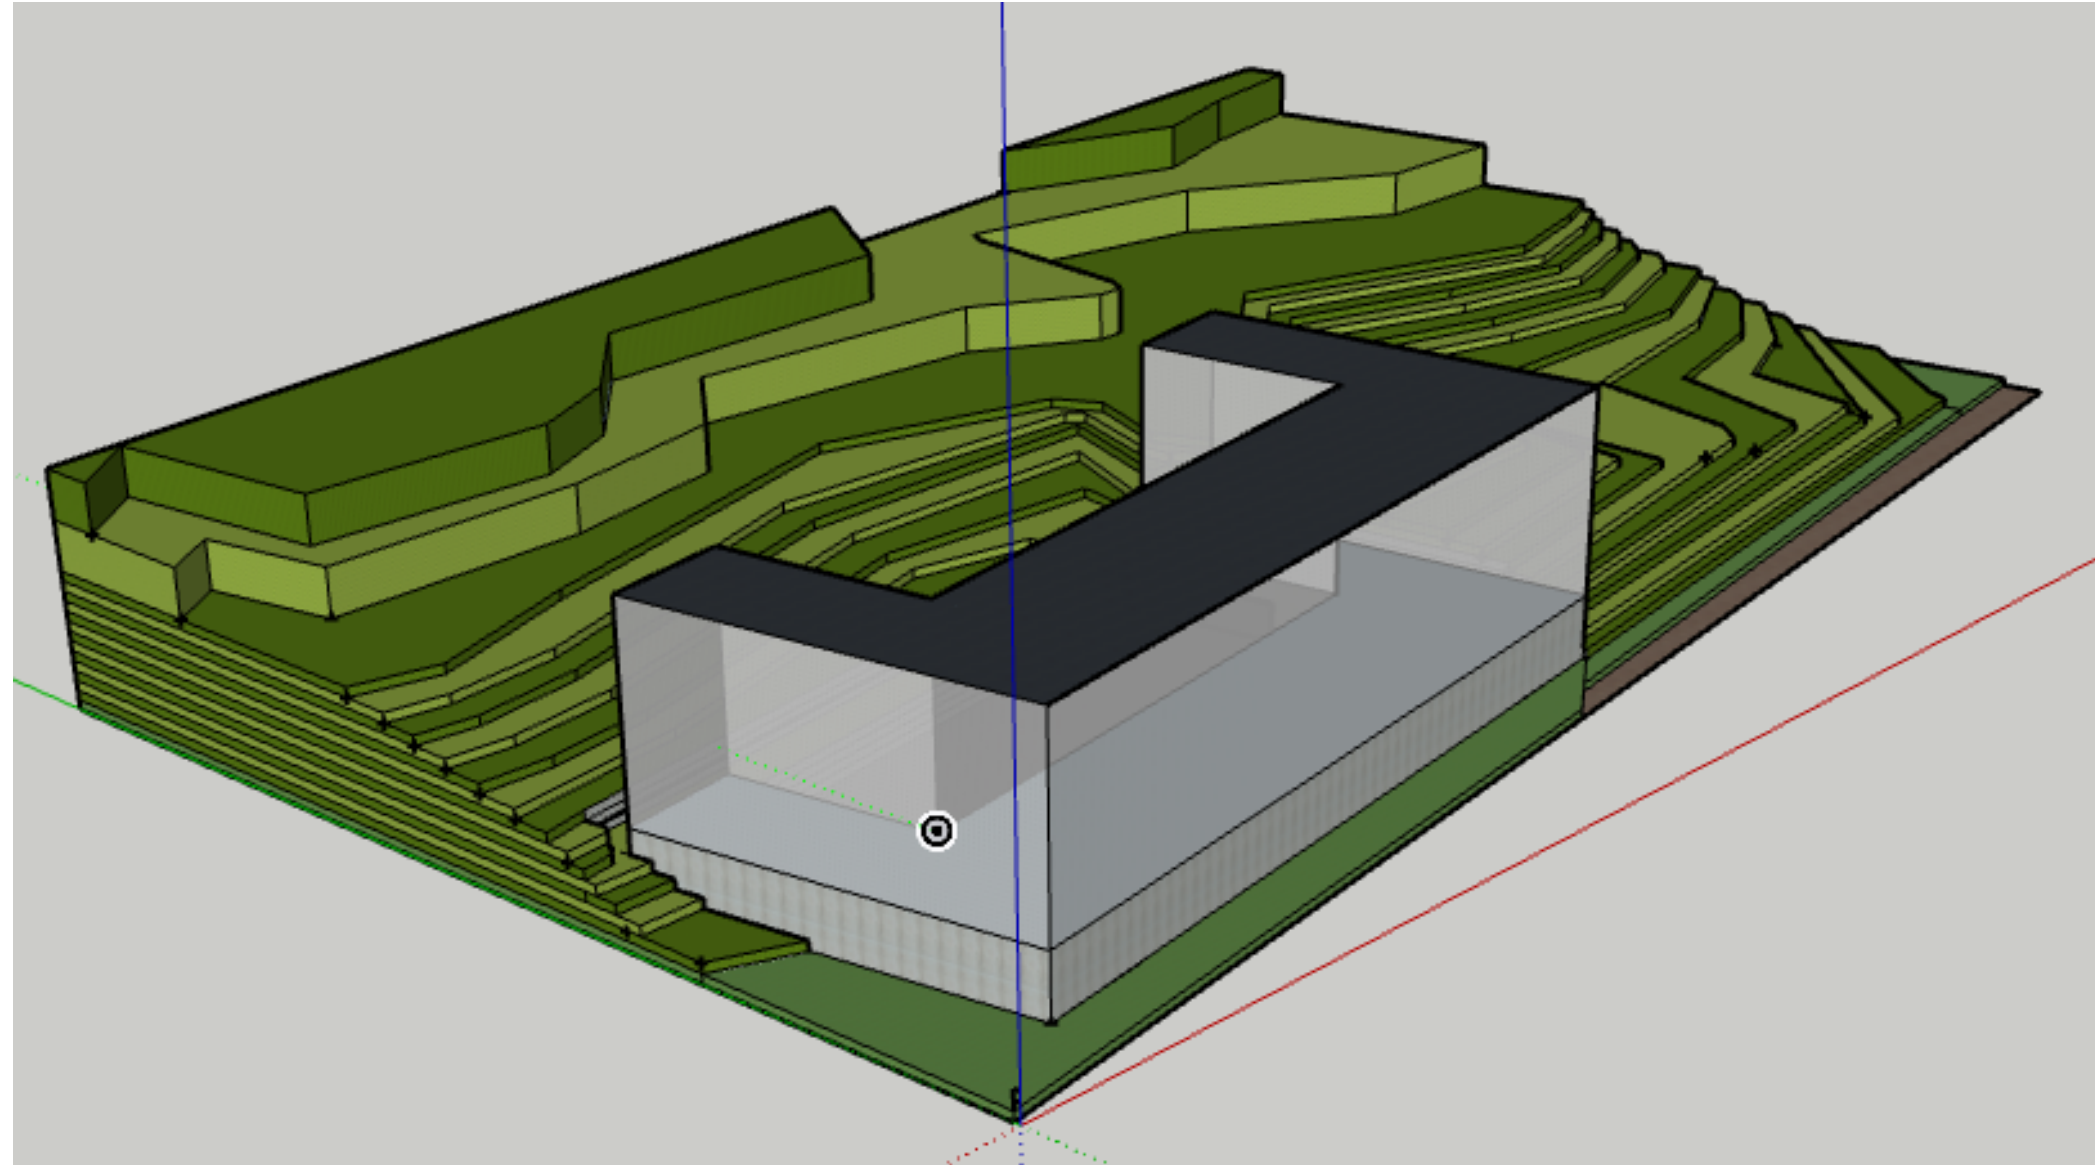


Proposed Contours

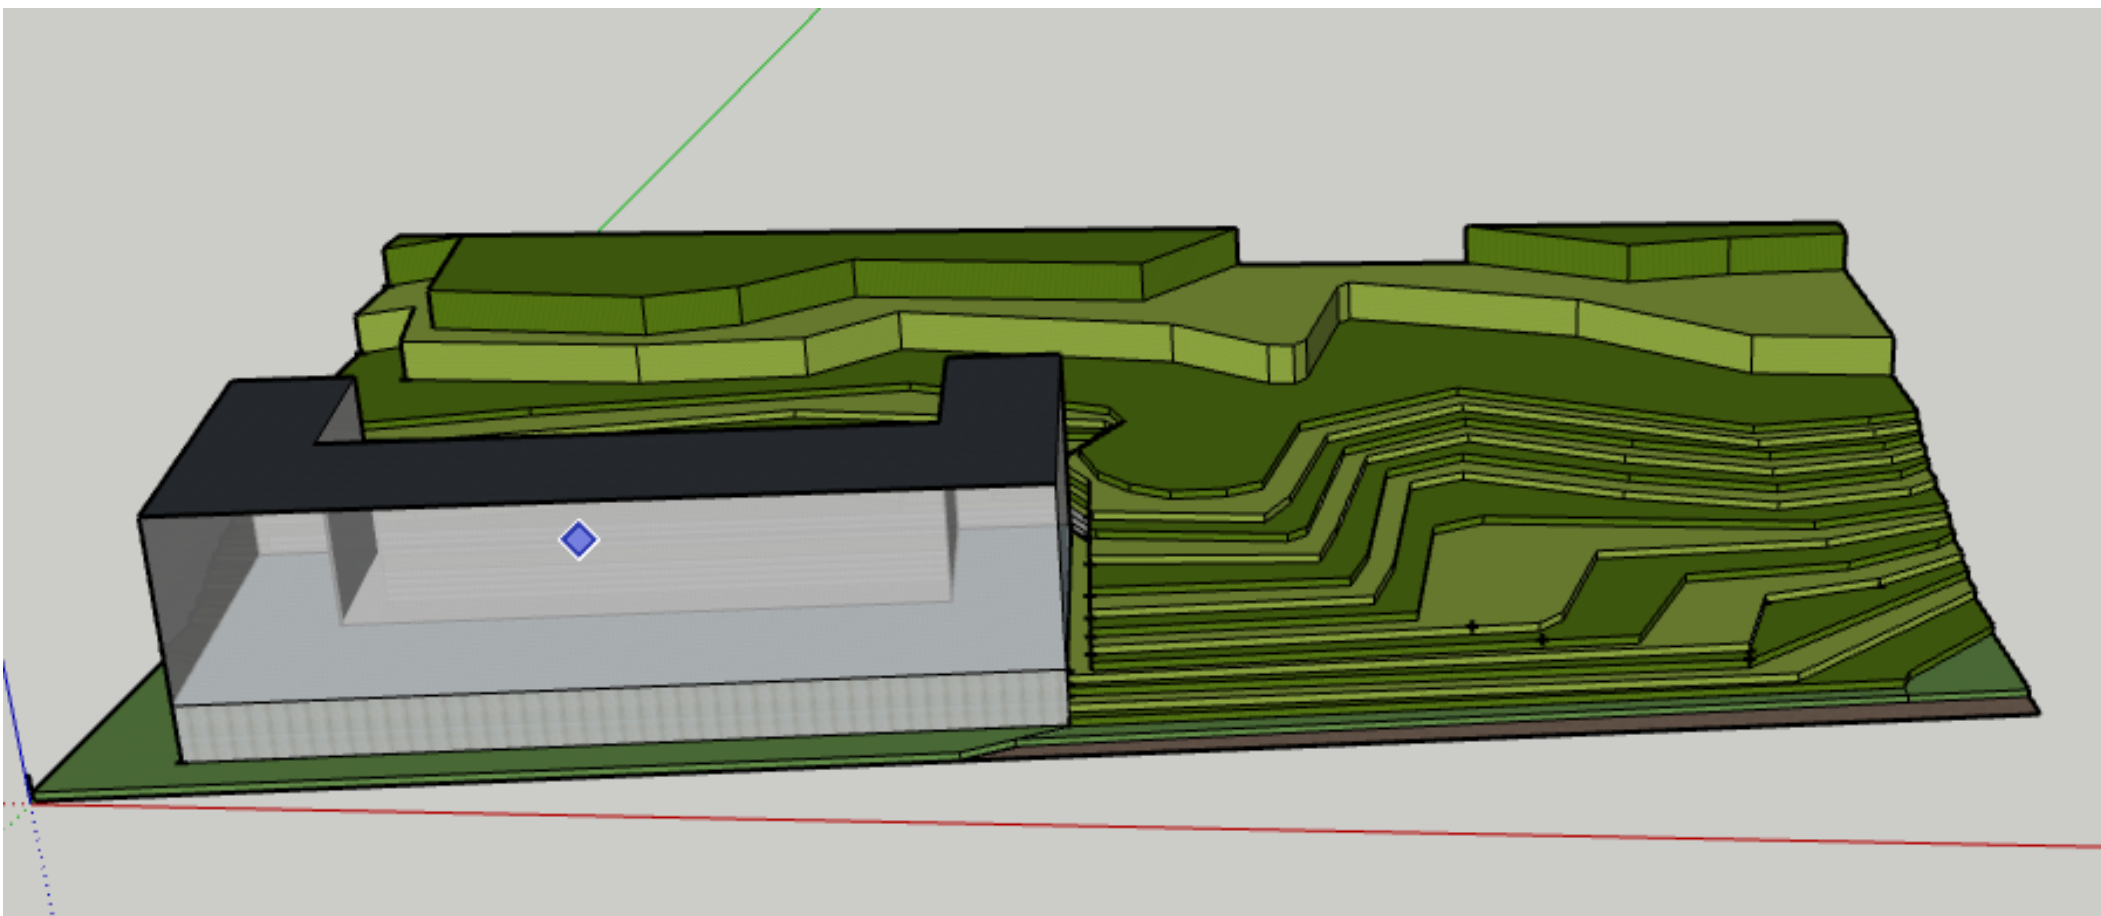

Proposed Contours

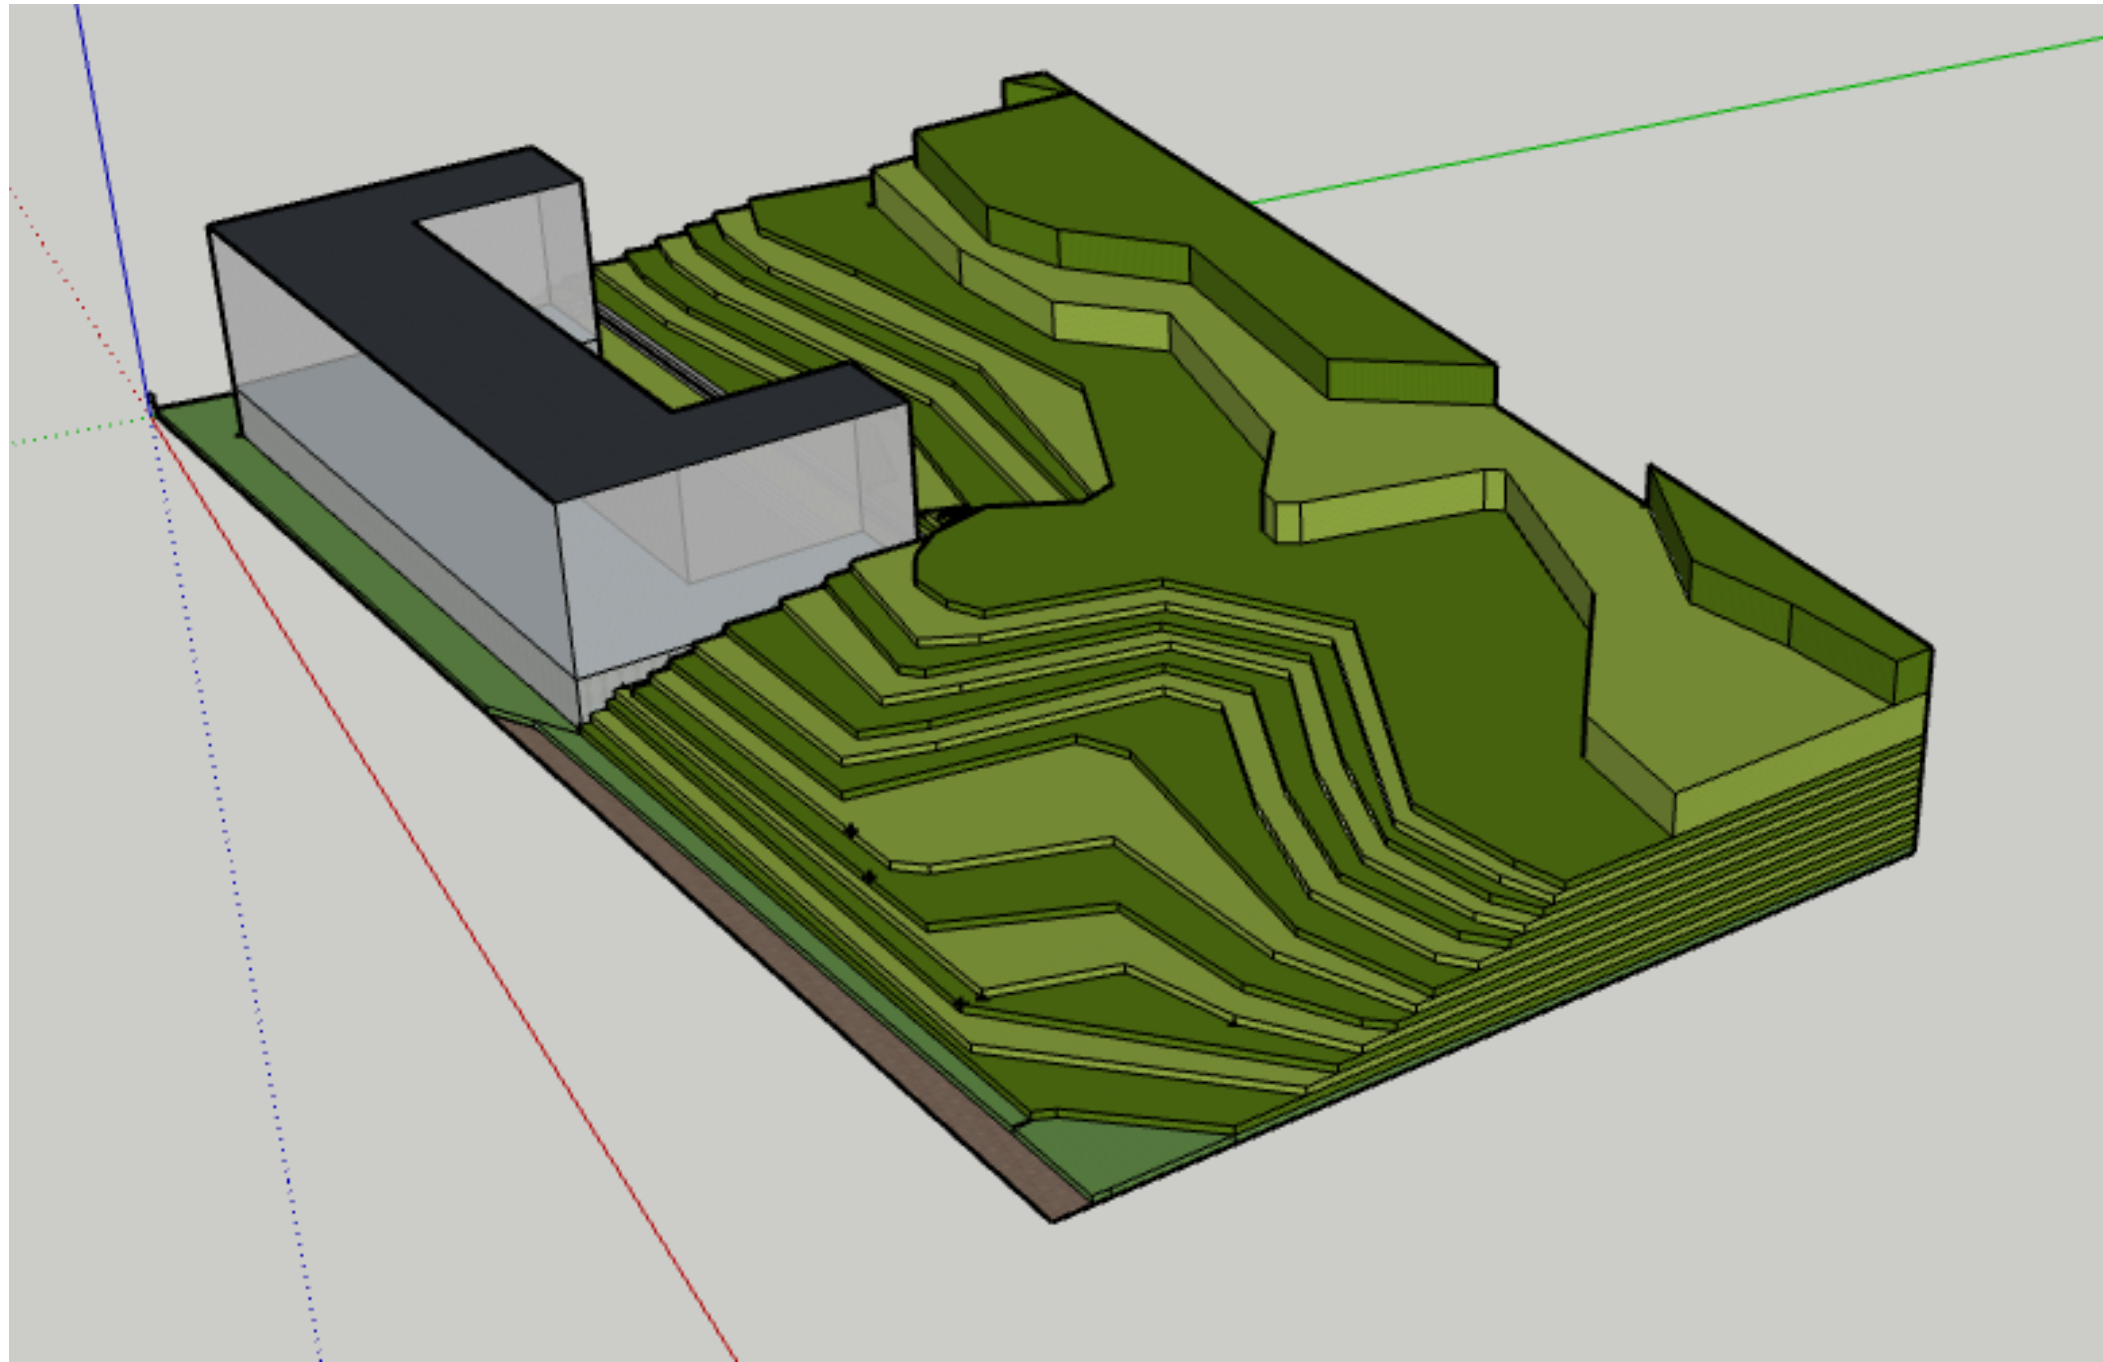


SHORELINE MASTER
PROGRAM: URBAN

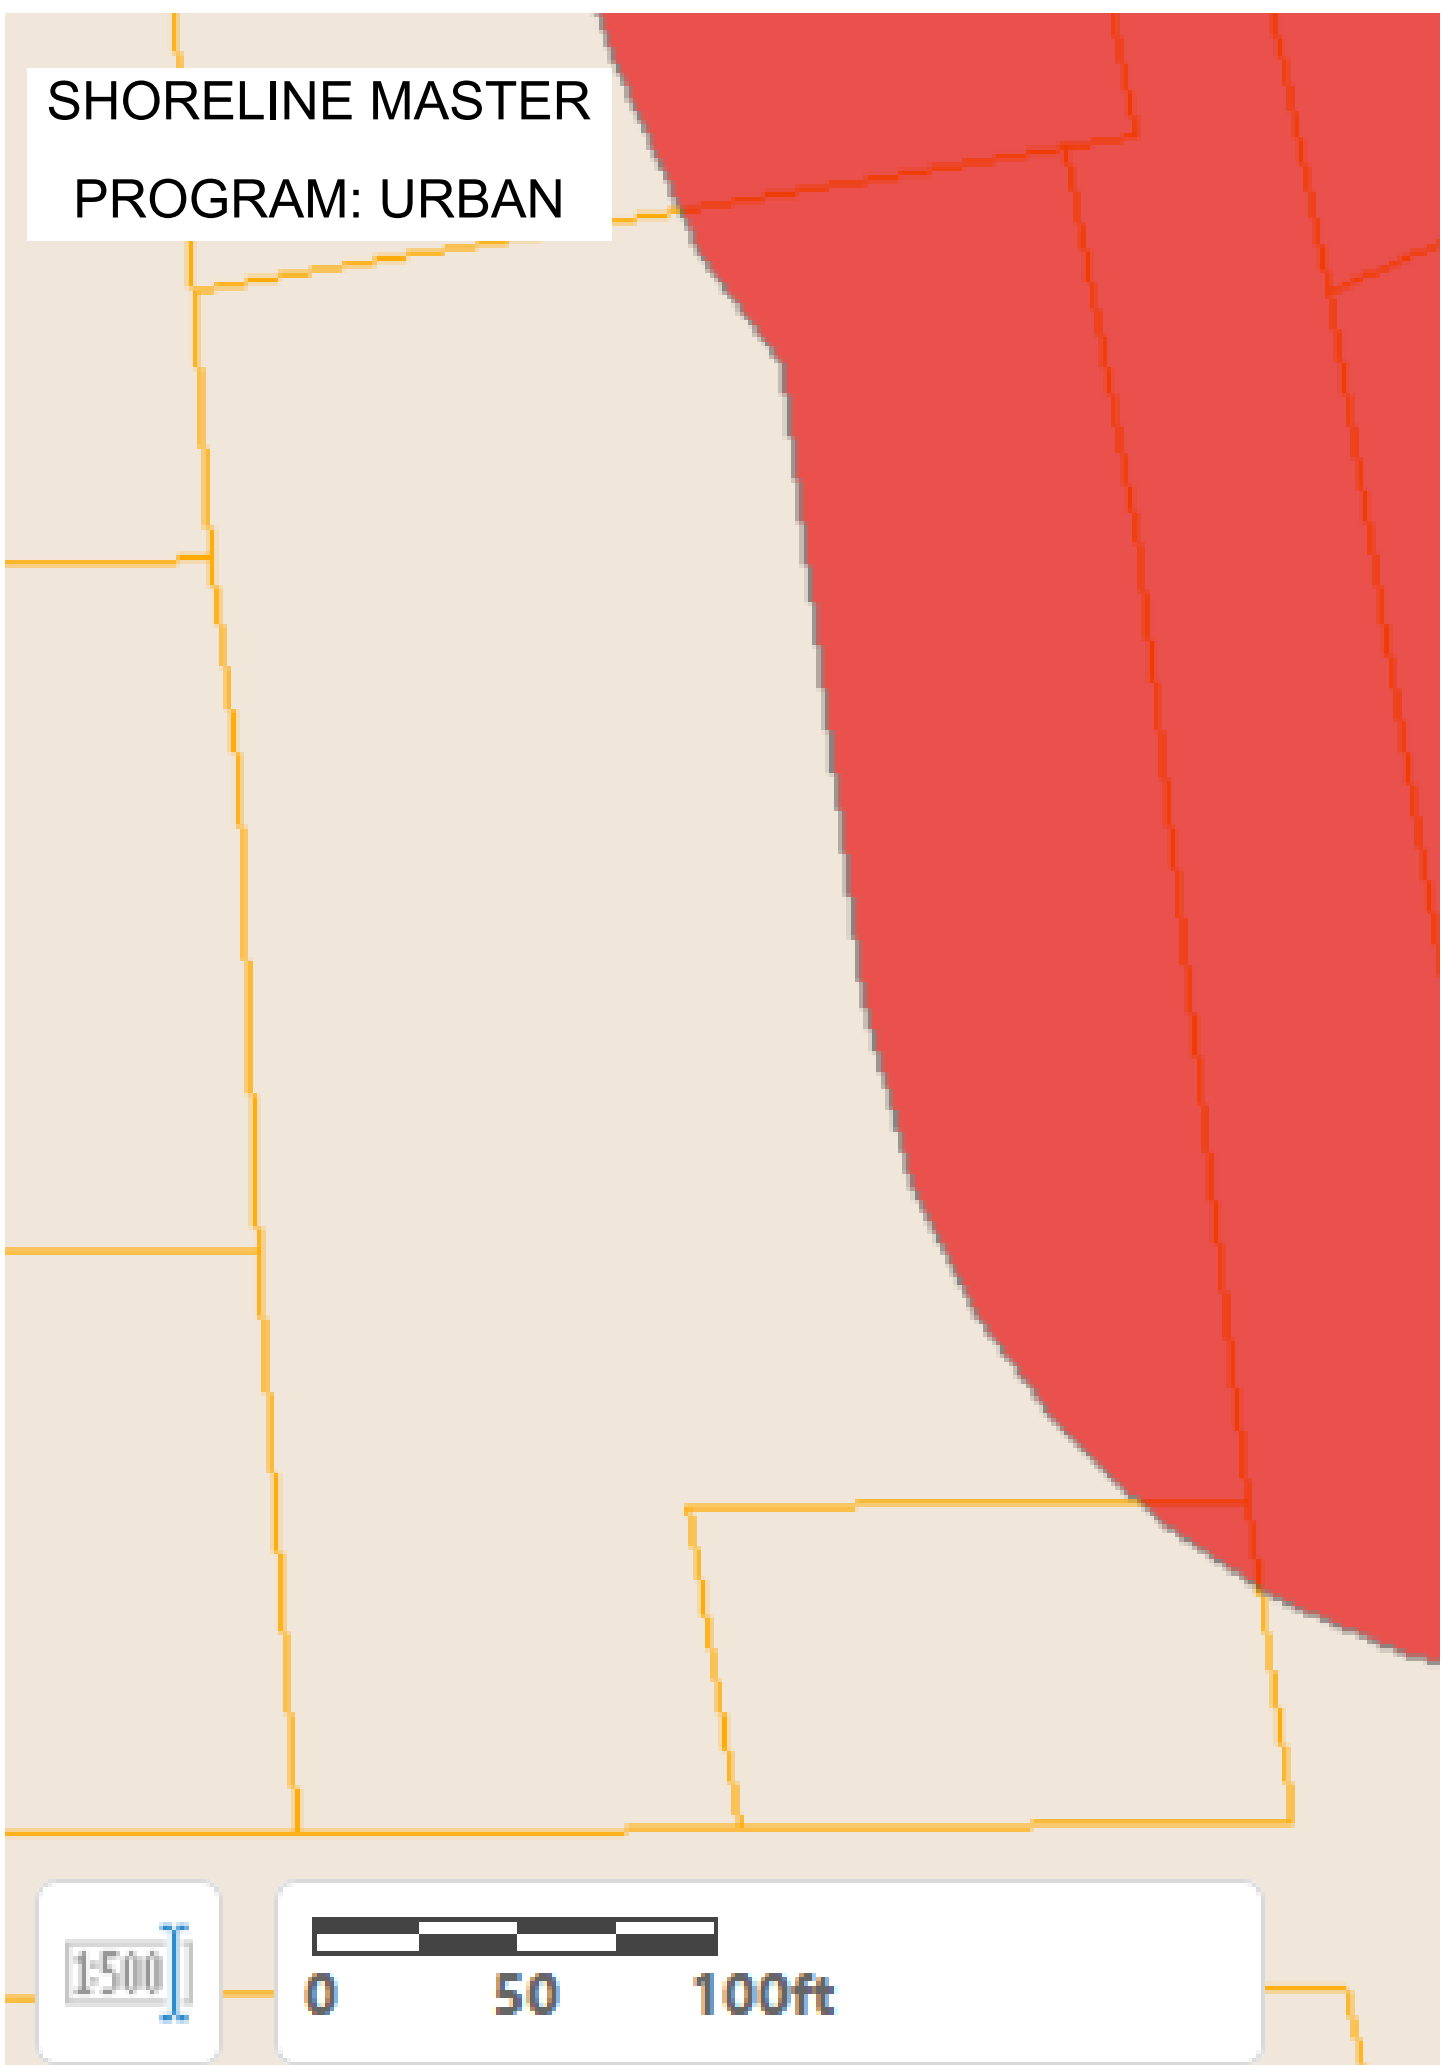

COMPOSITE

SHORELINE MASTER
PROGRAM - URBAN

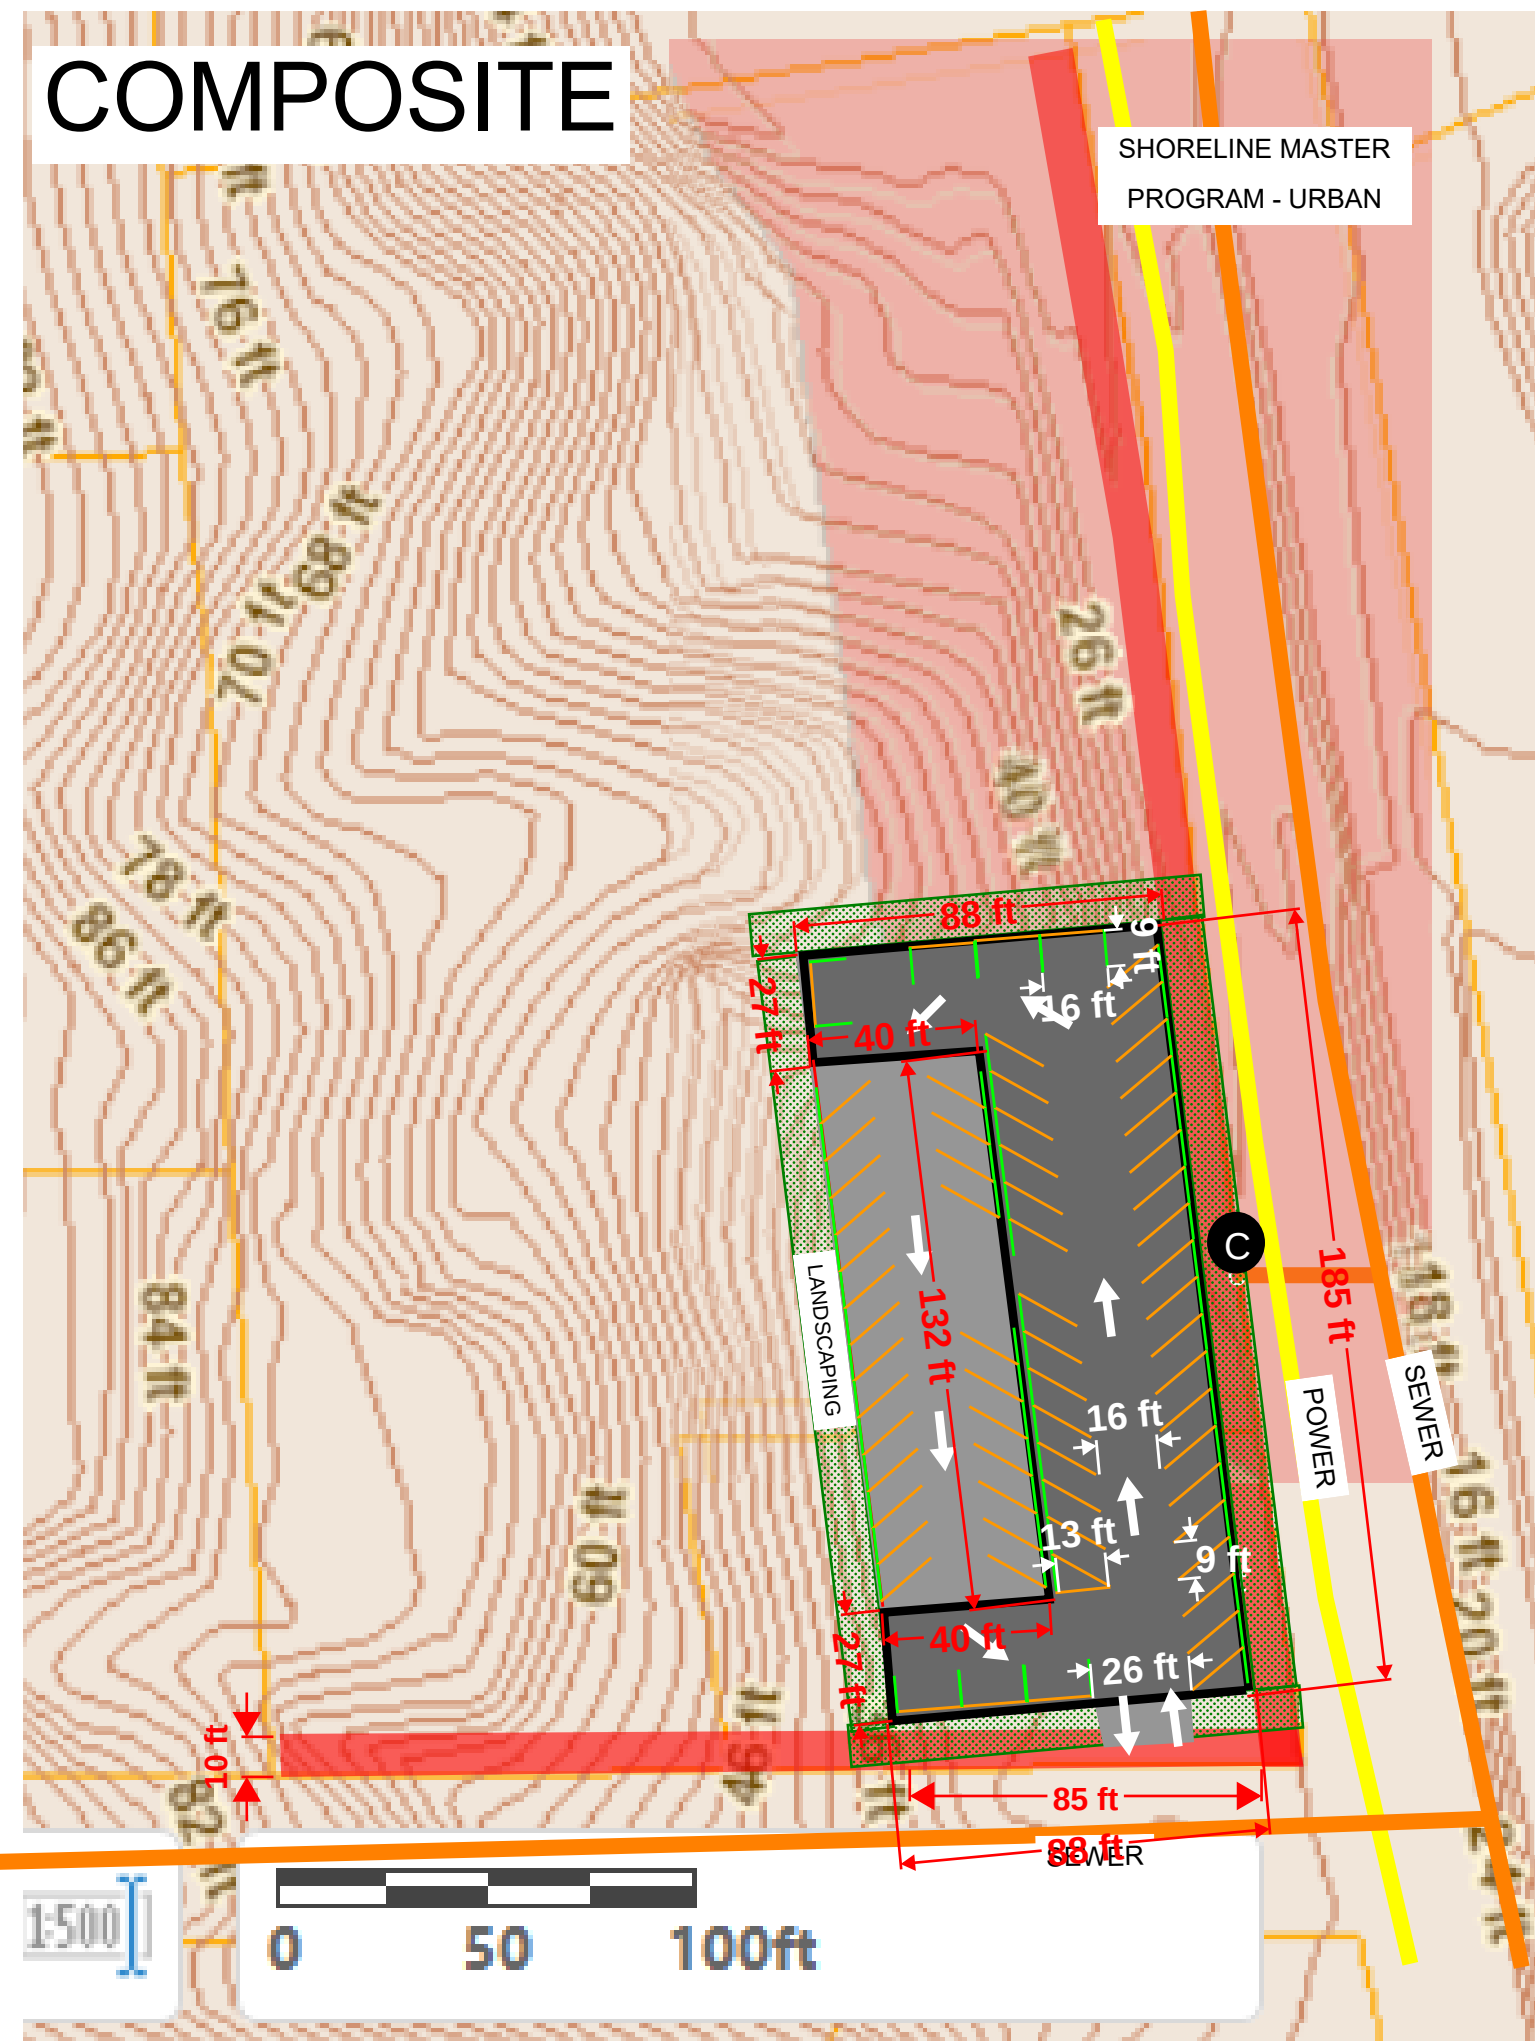

VICINITY MAP

Ruler

Line Path Polygon Circle 3D path 3D polygon

Measure the circumference or area of a circle on the ground


Radius: 0.70 Miles

Area: 1.51 Square Miles

Circumference: 4.37 Miles

☒ Mouse Navigation

Save Clear

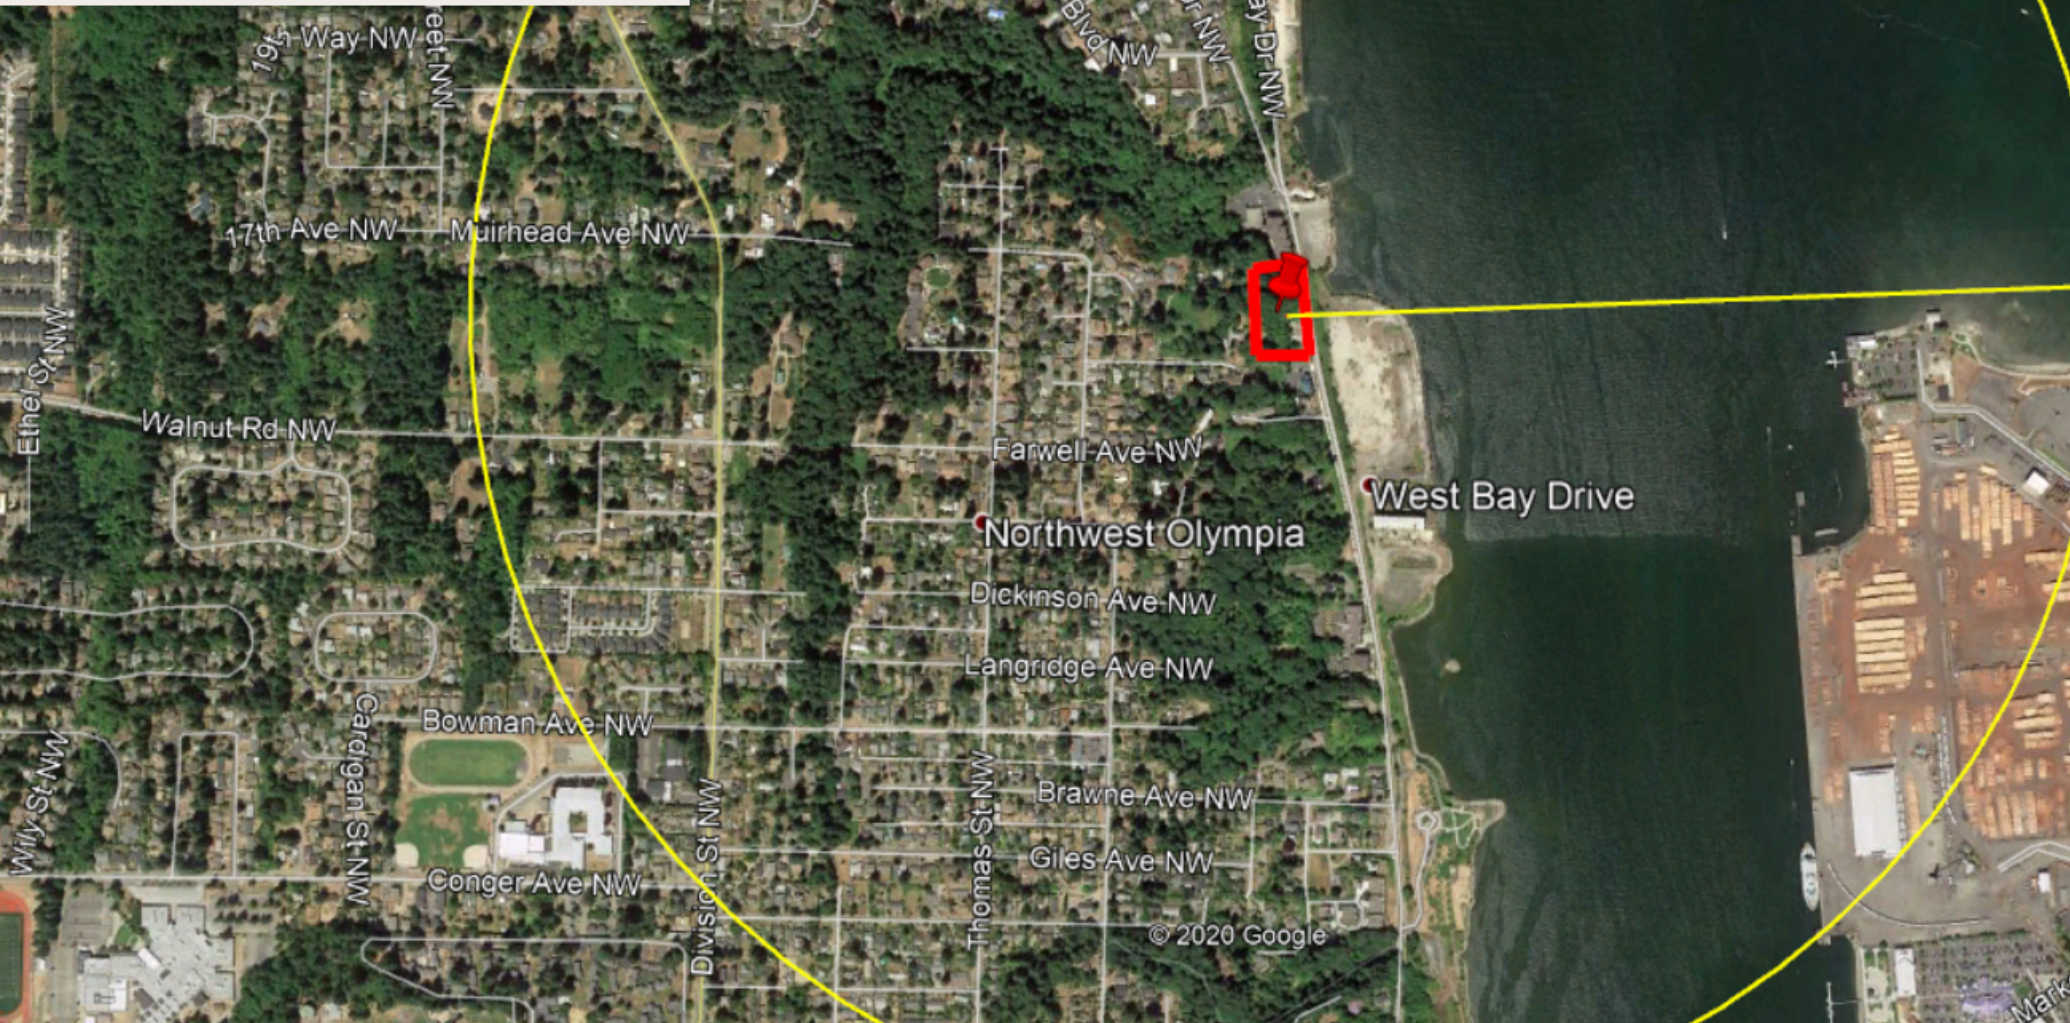

SUPPLEMENTAL MATERIAL/IMAGES





1114 WOODARD

1431 EASTVIEW

1116 WOODARD

1441 W BAY

1120 NW WOODARD

1515 W BAY

1515 W BAY

1515 W BAY 1515 W BAY 1515 W BAY

