




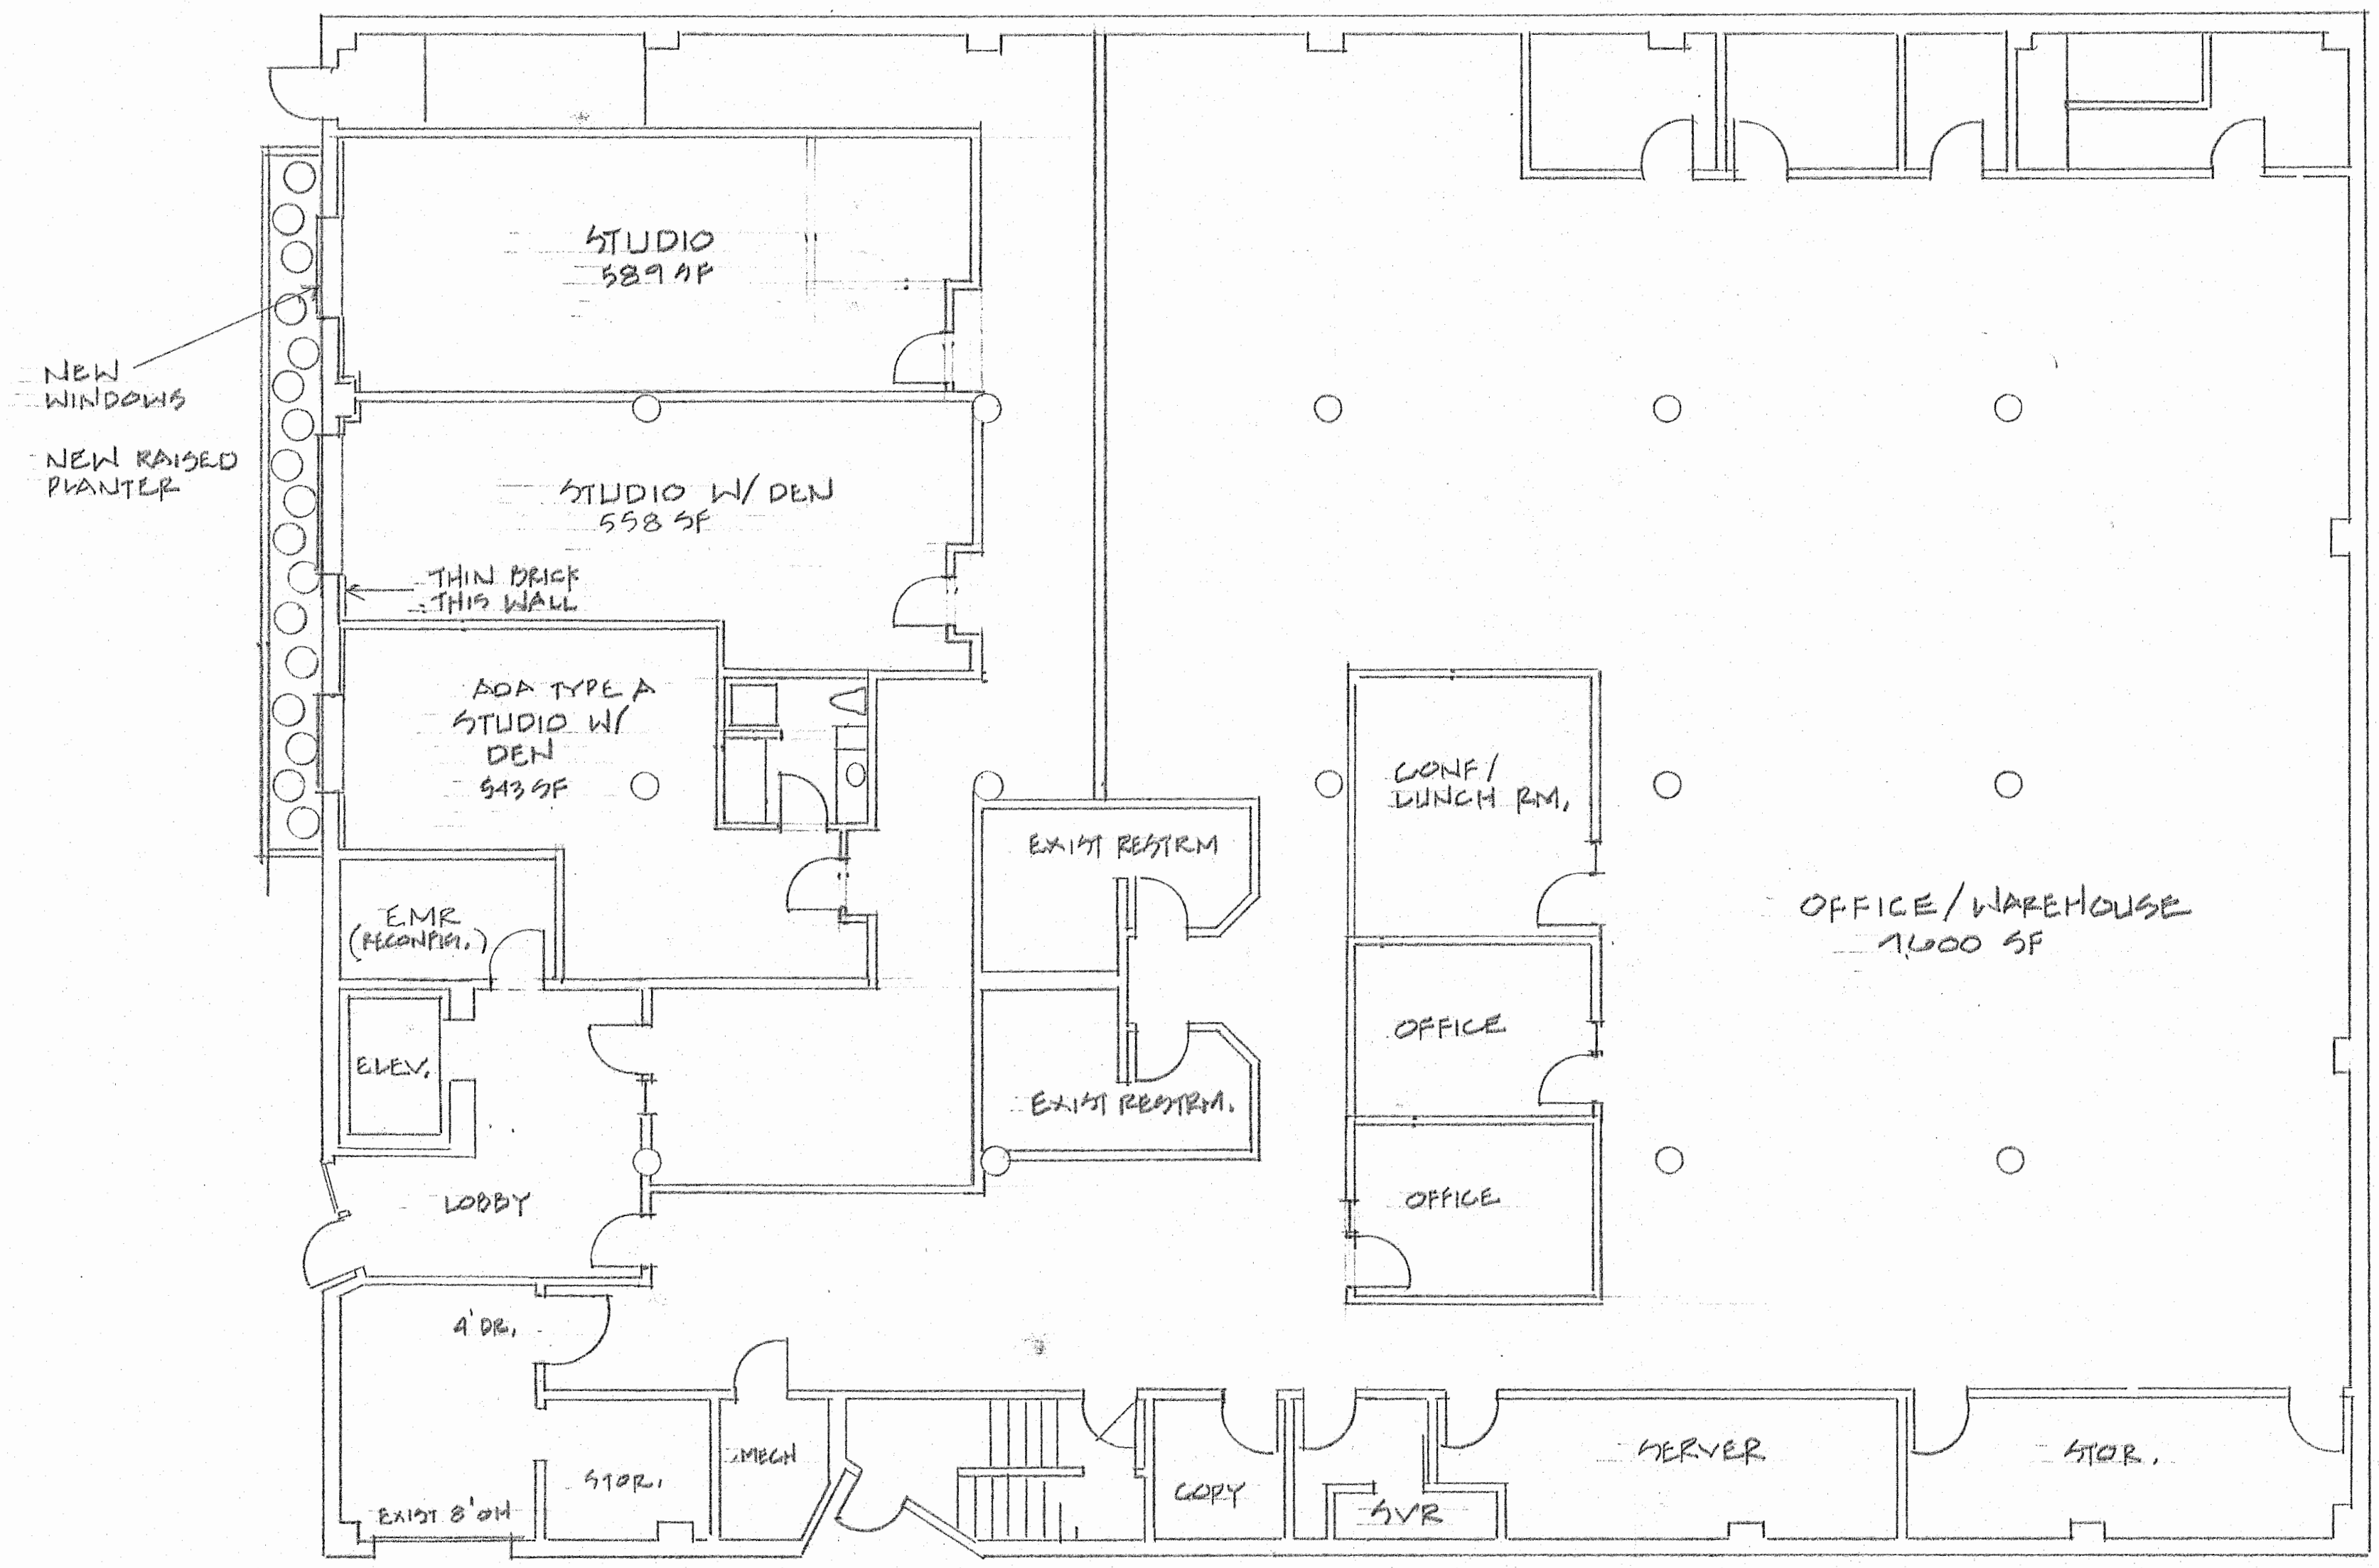

1ST FLOOR PLAN
1/8" = 1'-0" S21 CAP. WAY 10,800 SF

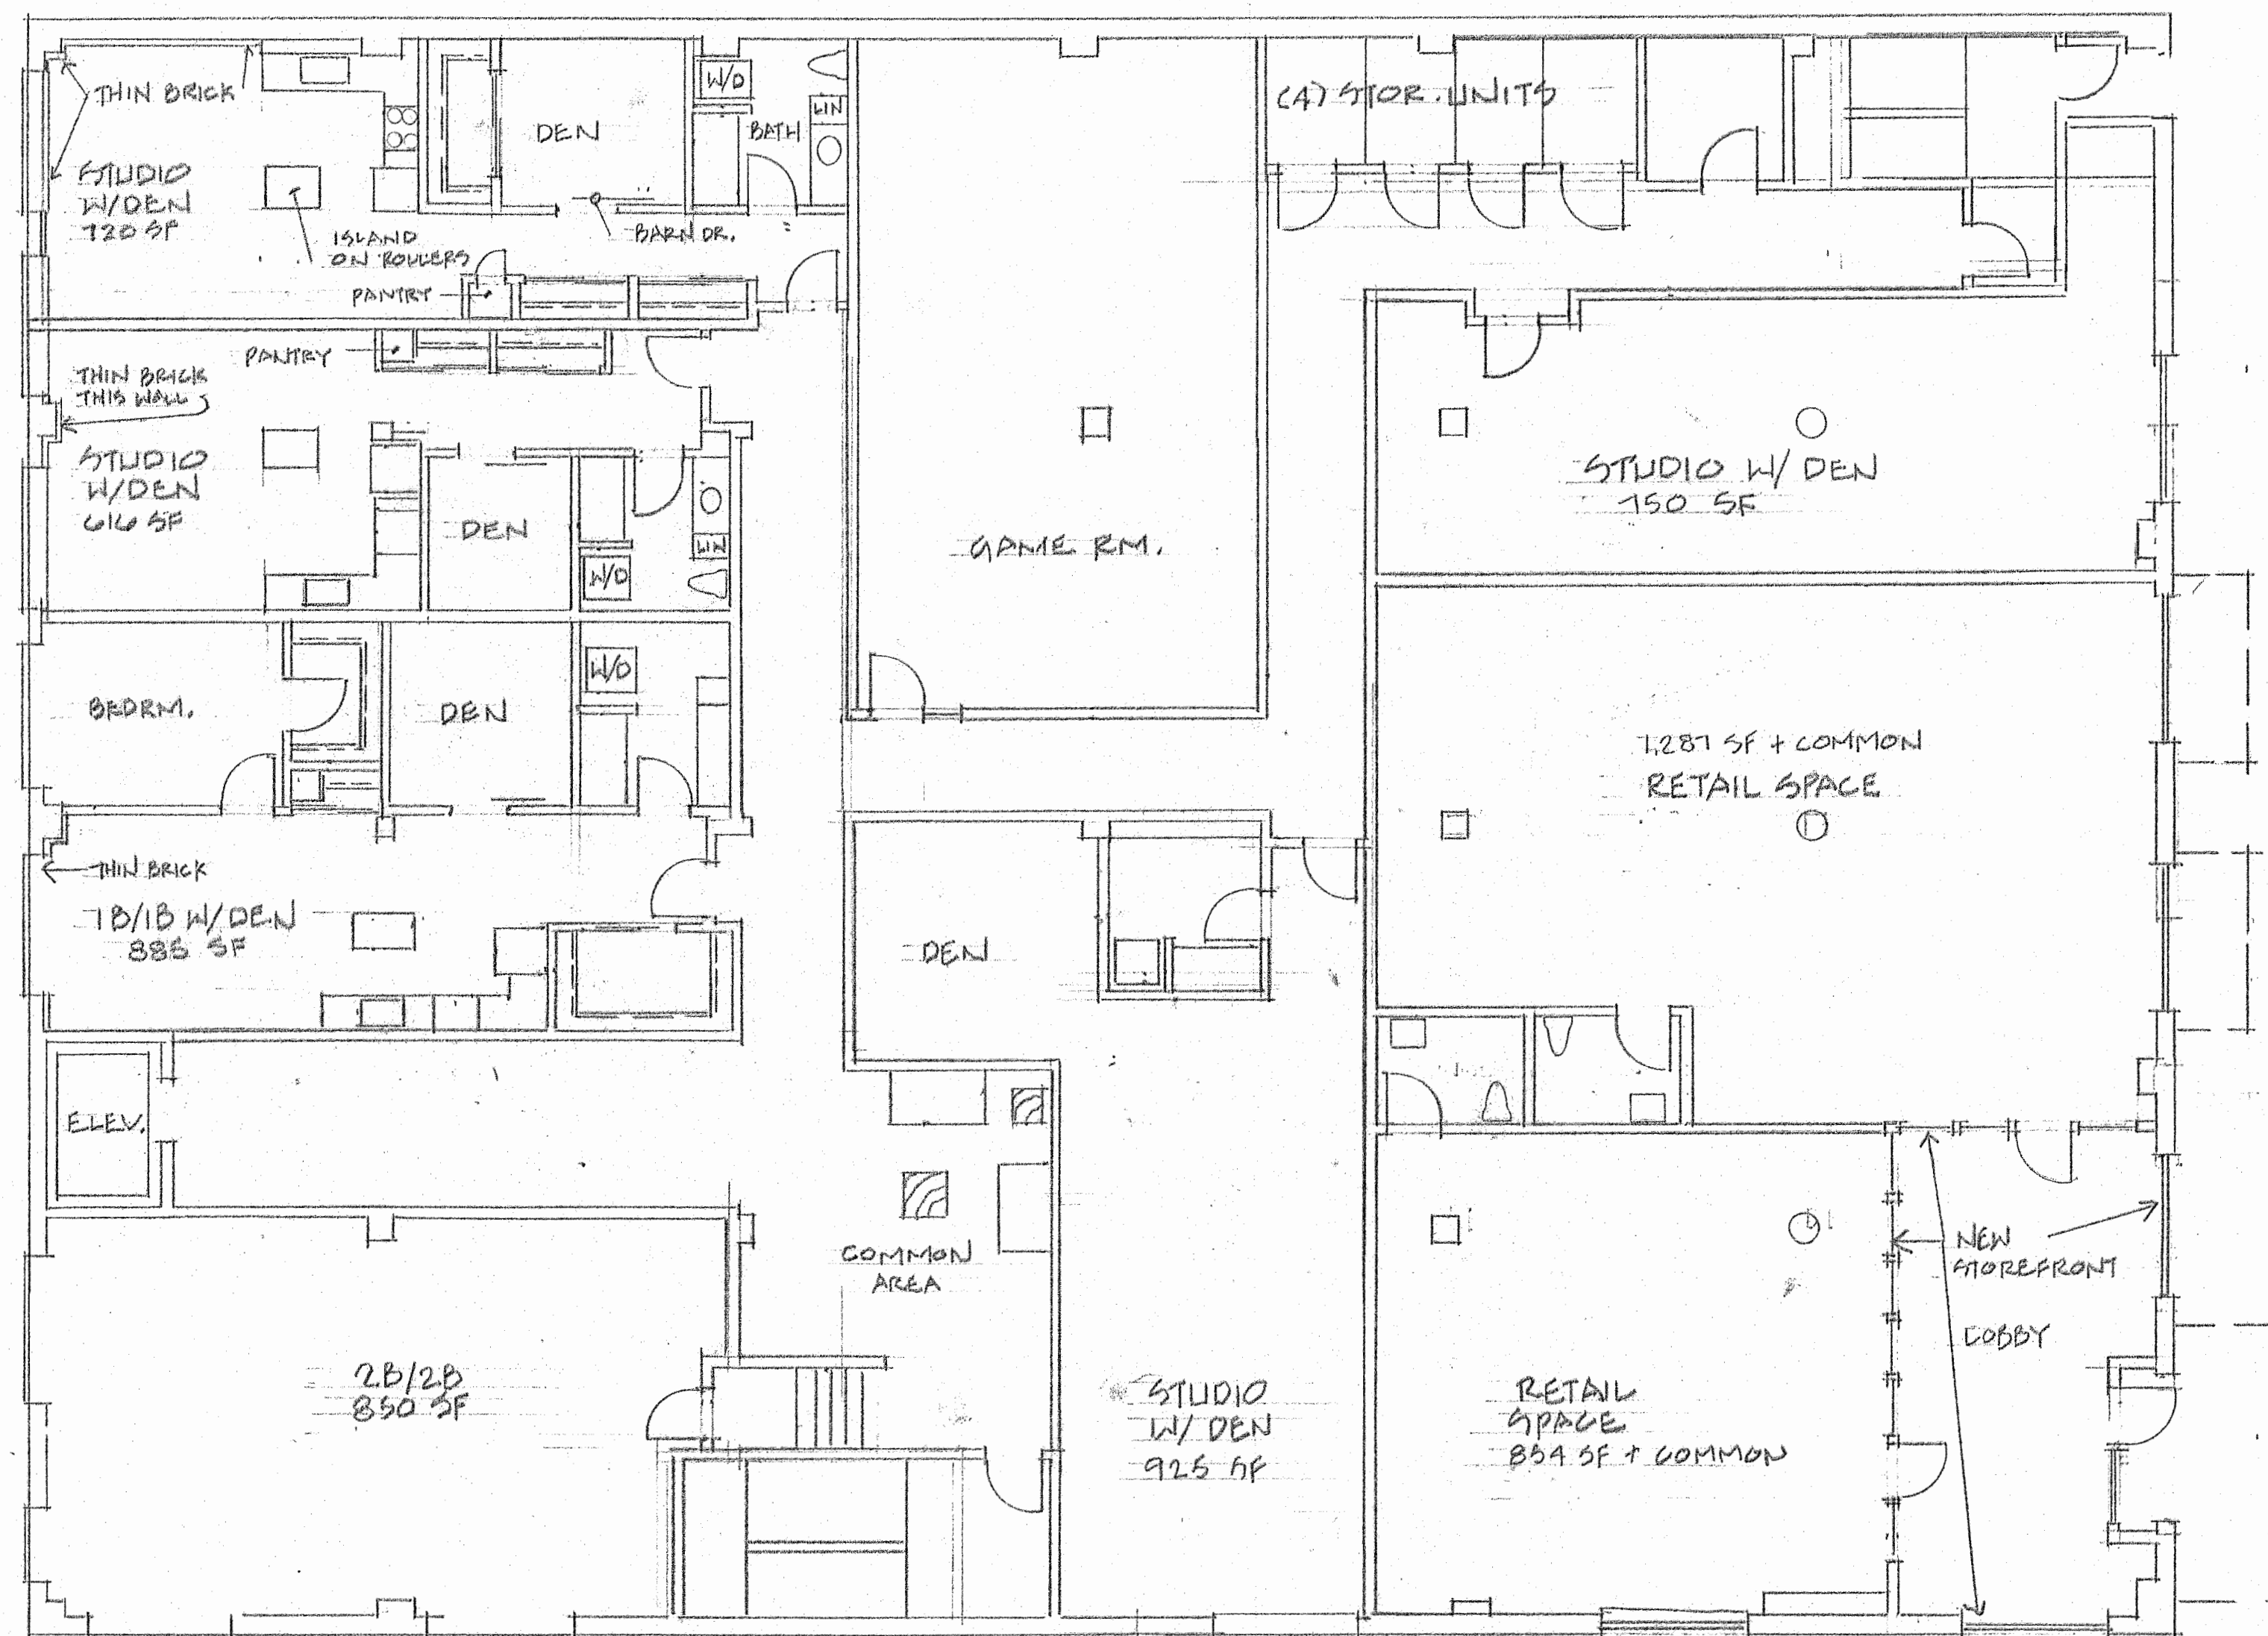

2ND FLOOR PLAN
1/8" = 1'-0"

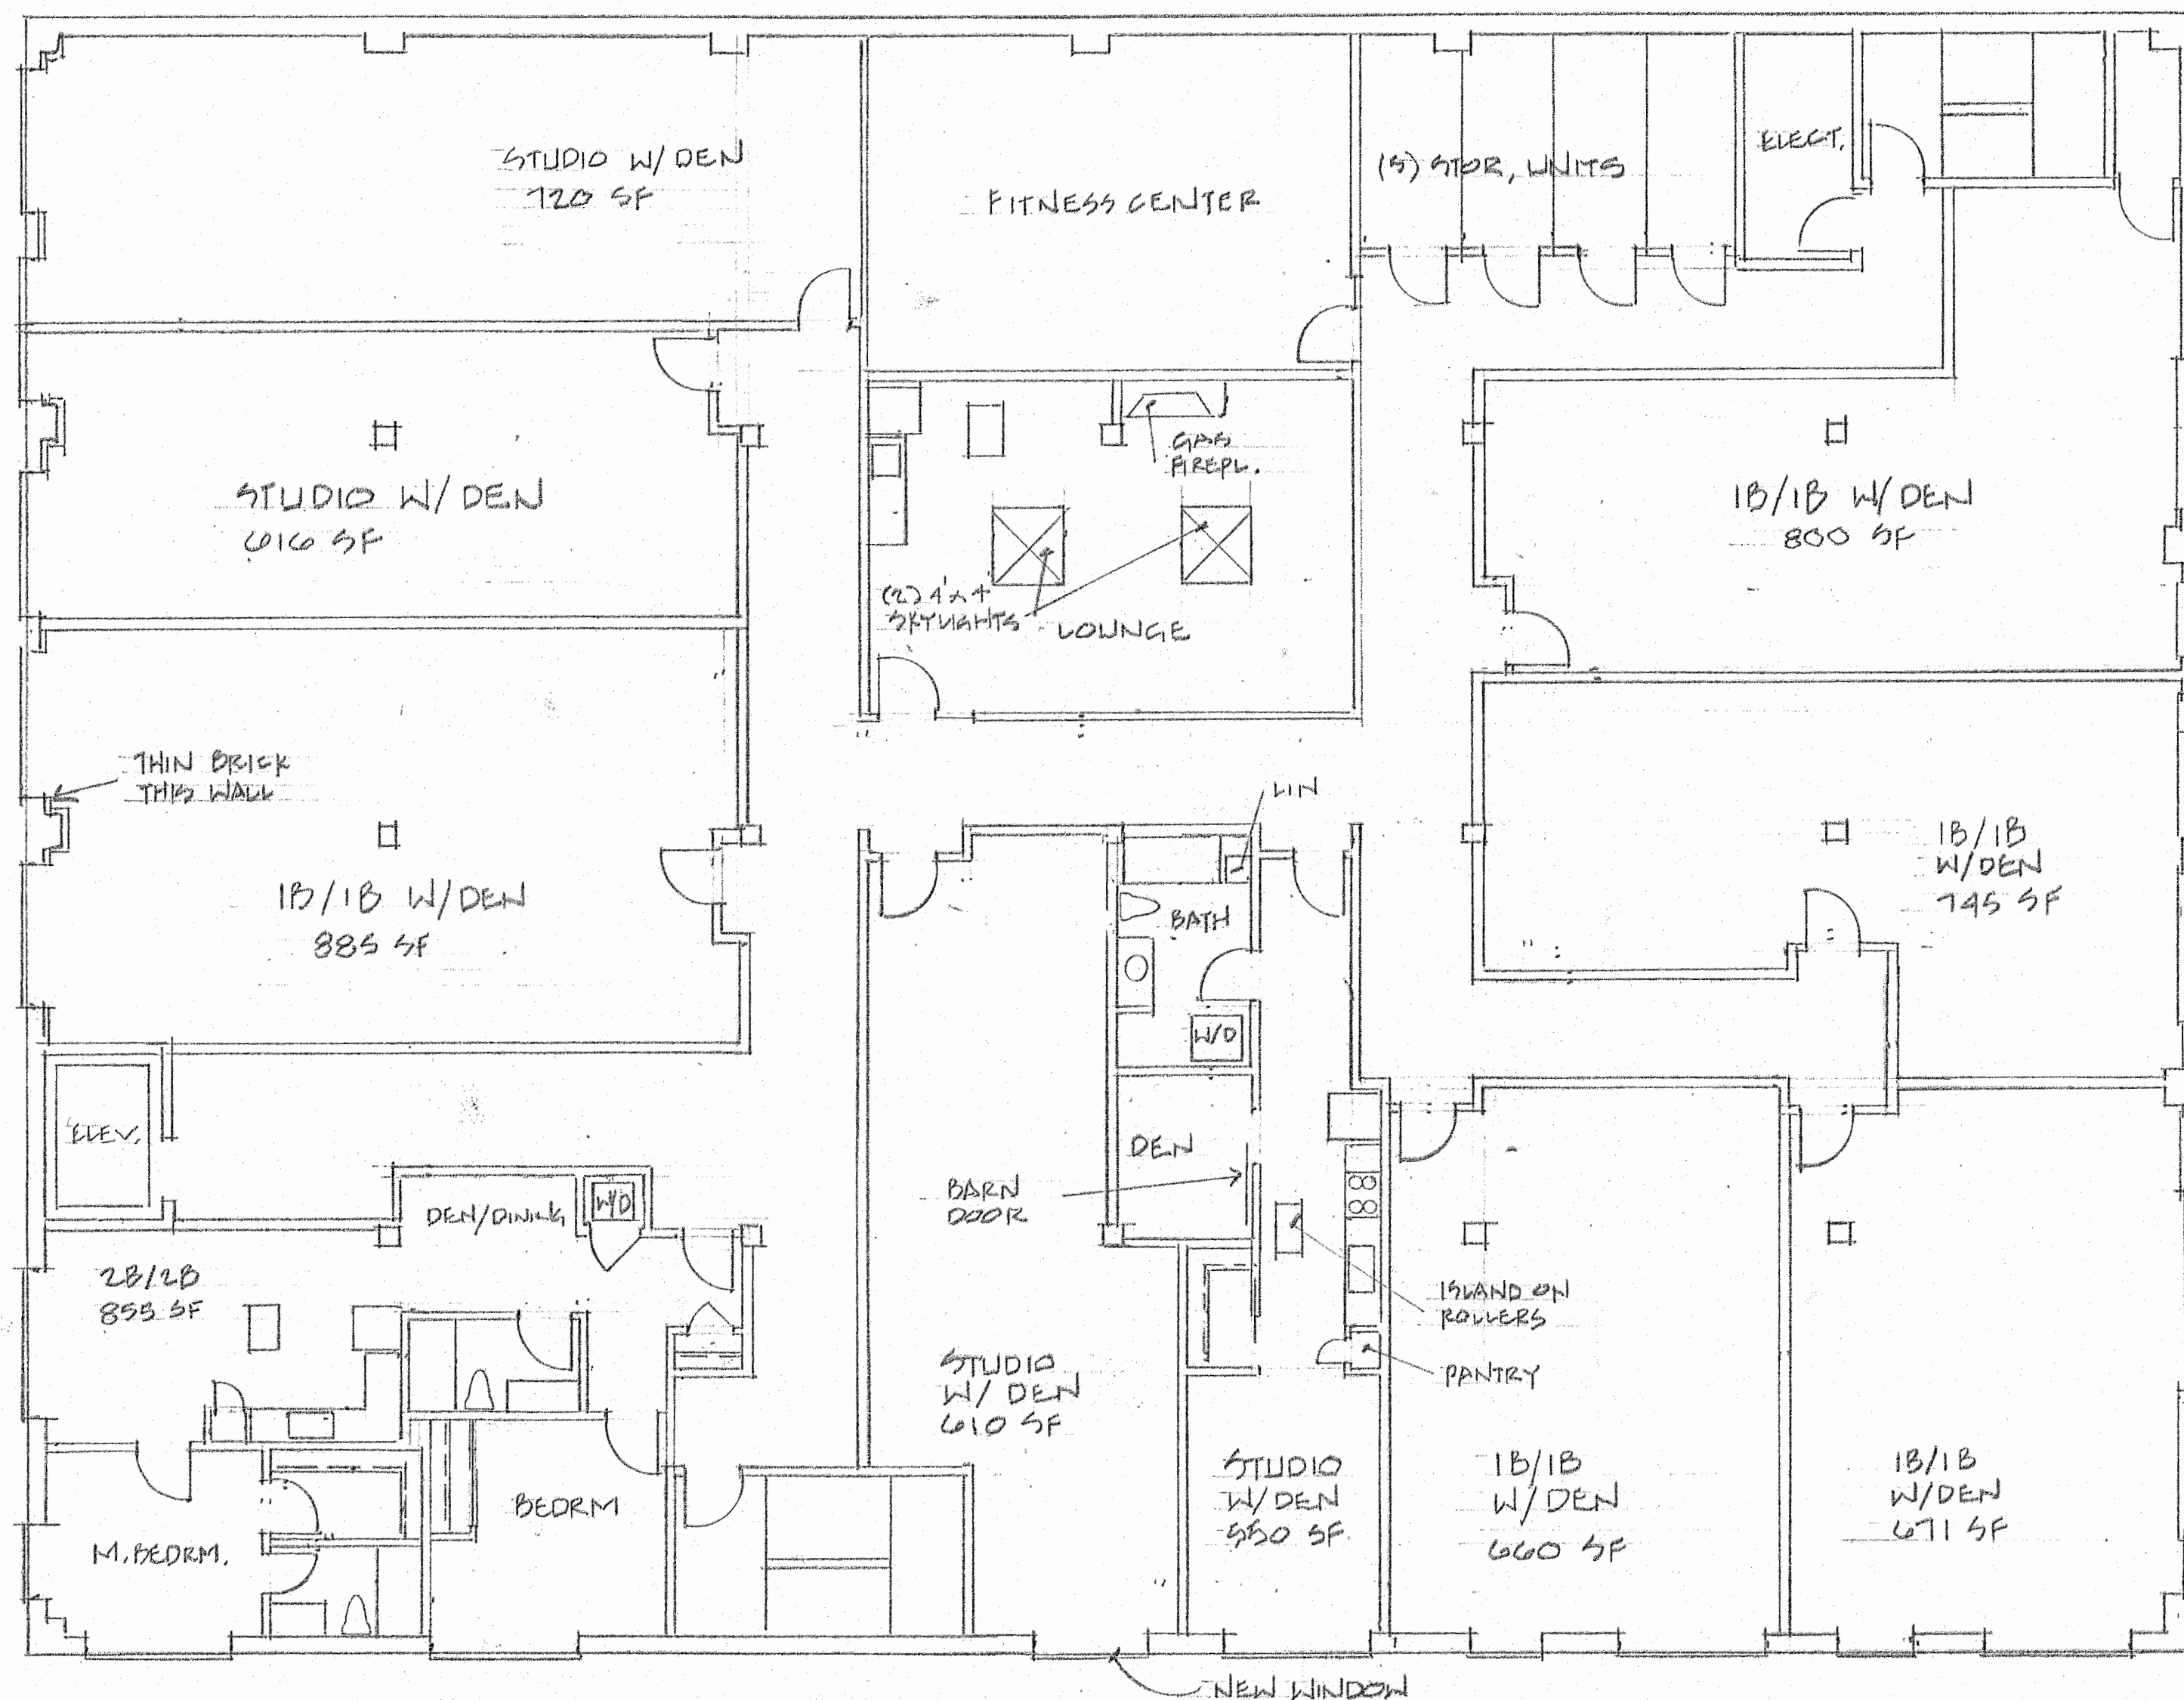


3RD FLOOR PLAN
 1/8" = 1'-0"